


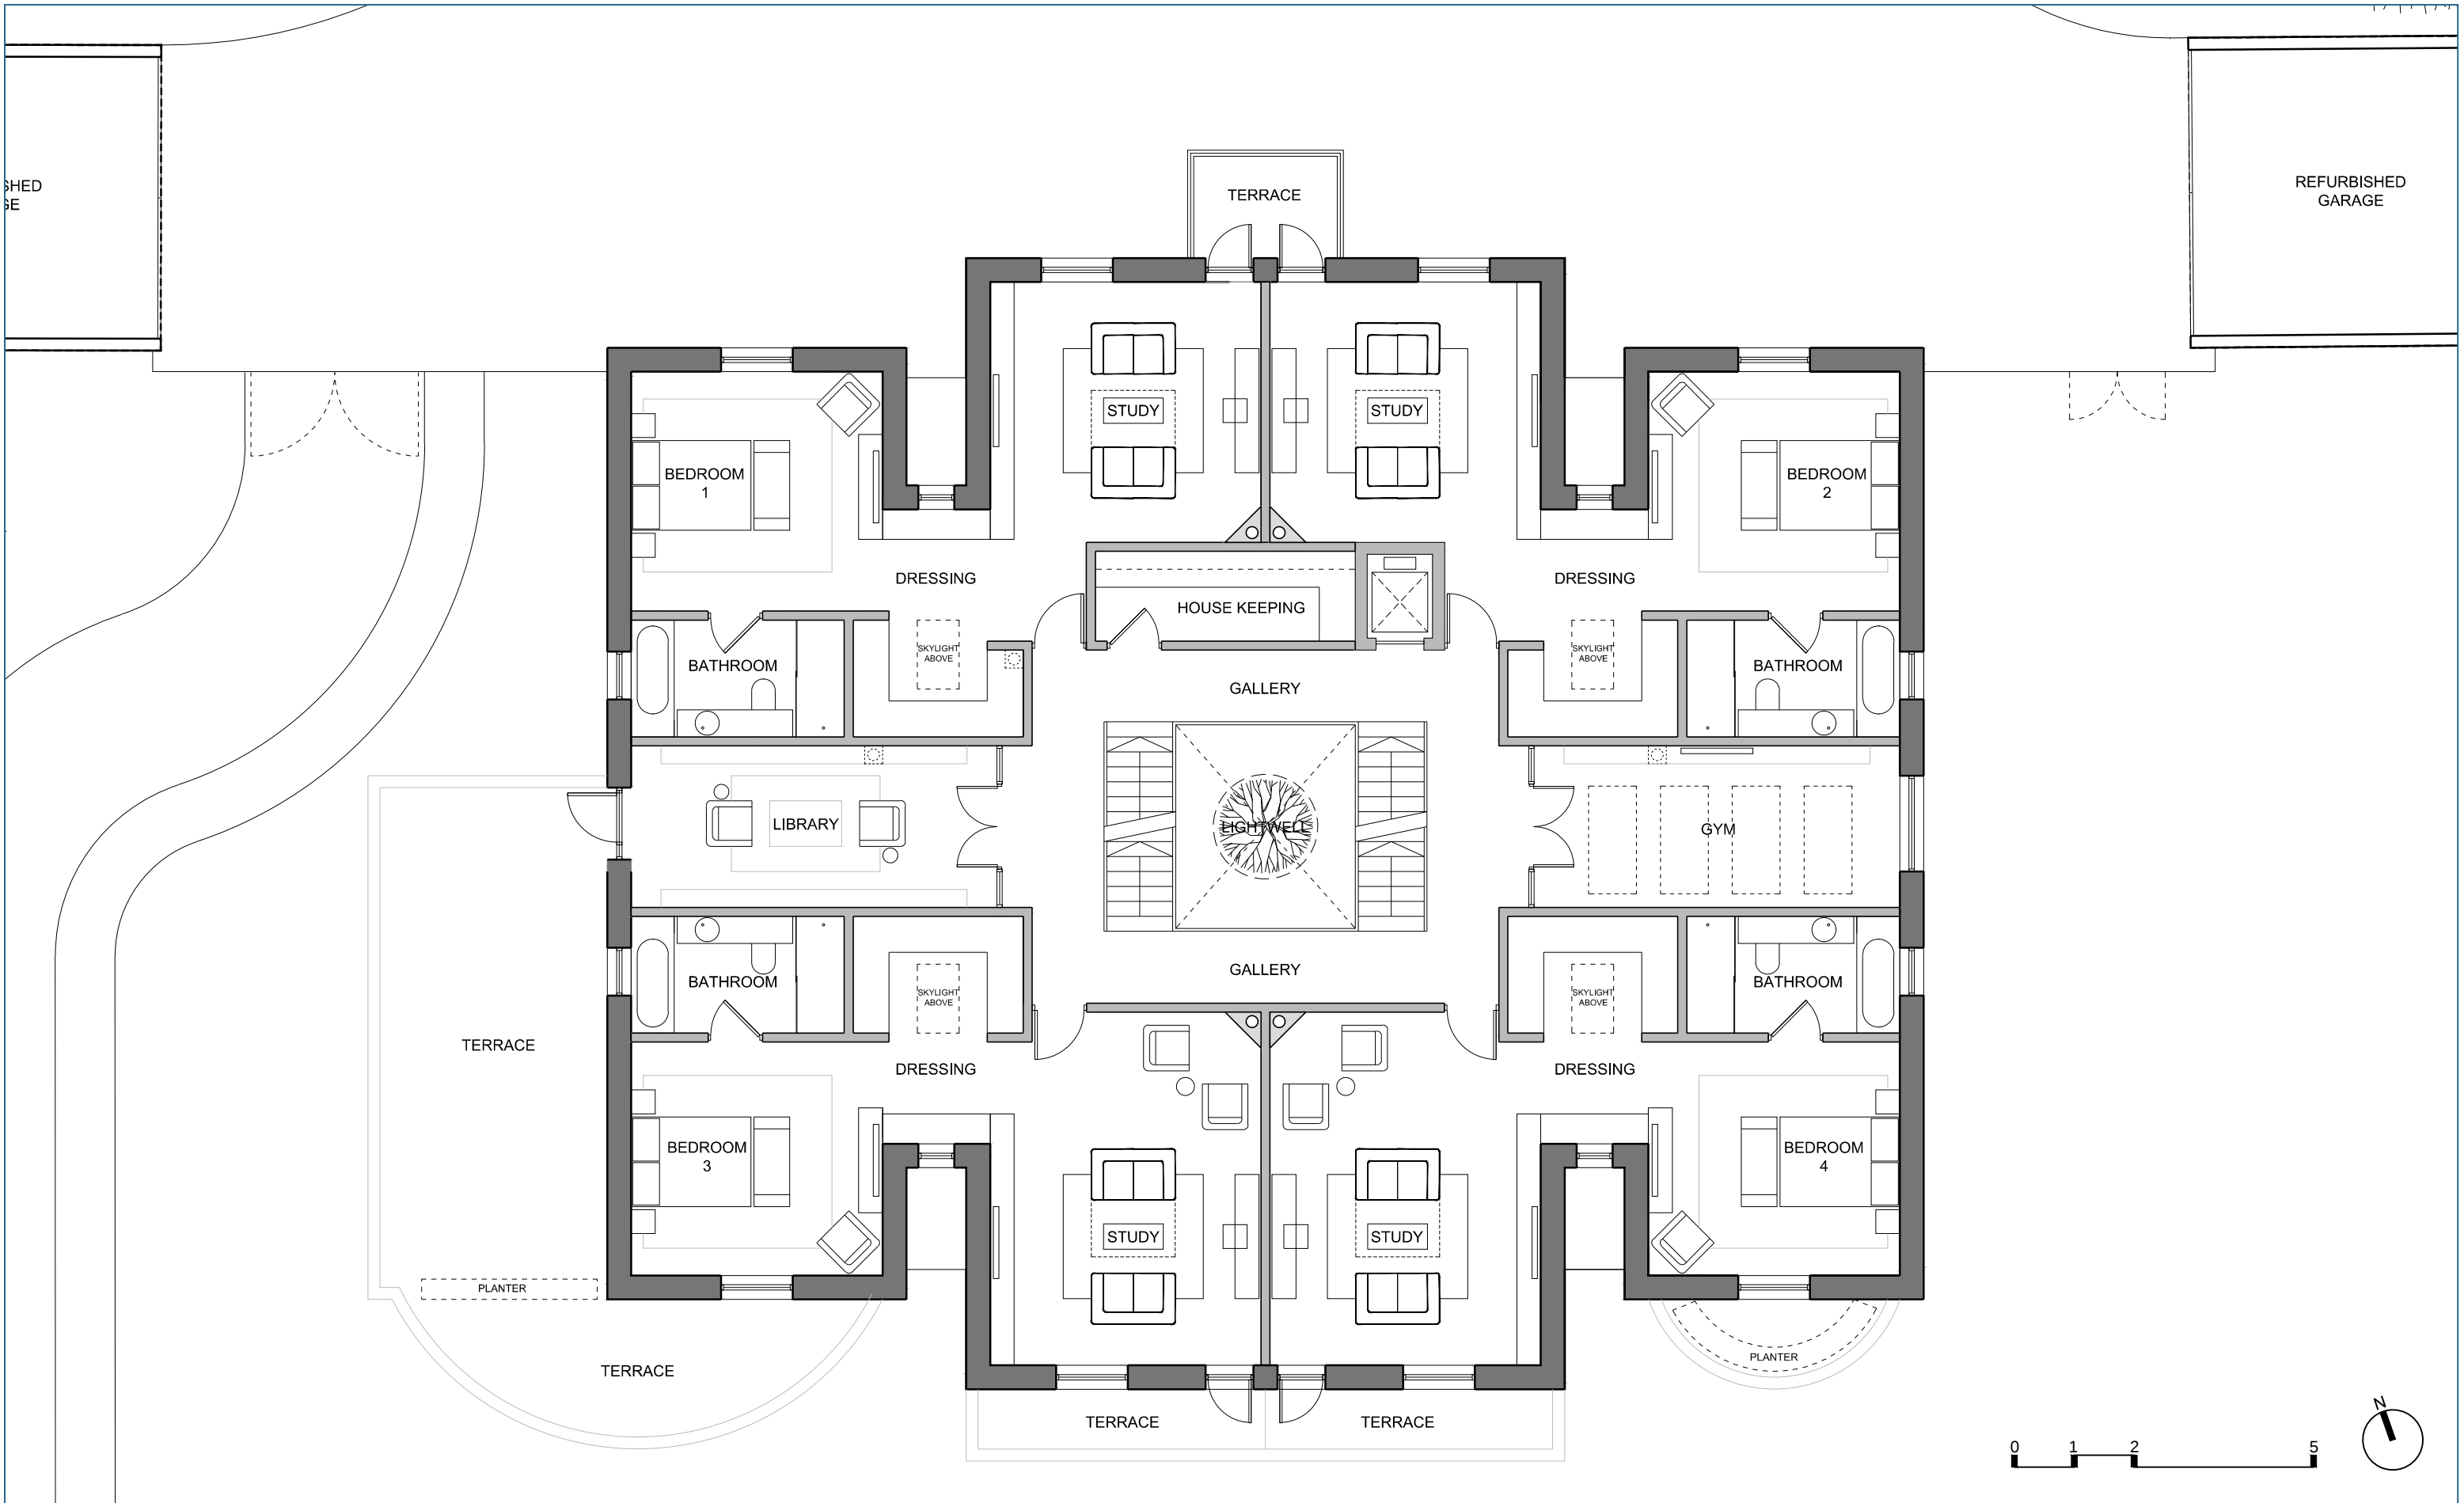

CLIENT Mr. Rakesh Aggarwal	SCALE @ A3 1:100	DATE December '20	DRAWN BY SC	REV.	DESCRIPTION	DATE 02.06.21	Do not scale from drawing Not for Construction Design intent only
				-	Issued for planning		
JOB TITLE West Winds, Dinas Powys	JOB NO. 2080	DRAWING NO. PL 02 1F PLAN	REVISION -				
DRAWING TITLE Proposed Design First Floor Plan		© Hammond Architectural Limited 2020 Figured dimensions must be taken in preference to scaled dimensions and any discrepancies are to be referred to Hammond Architectural Ltd. Contractors, subcontractors and suppliers must verify all dimensions on site before commencing any work or making any workshop drawings.					



10 Gold Tops
Newport
NP20 4PH

t. 01633 844970
e. info@hammond-ltd.co.uk

www.hammond-ltd.co.uk