


## REAR ELEVATION AS PROPOSED

Scale 1:100

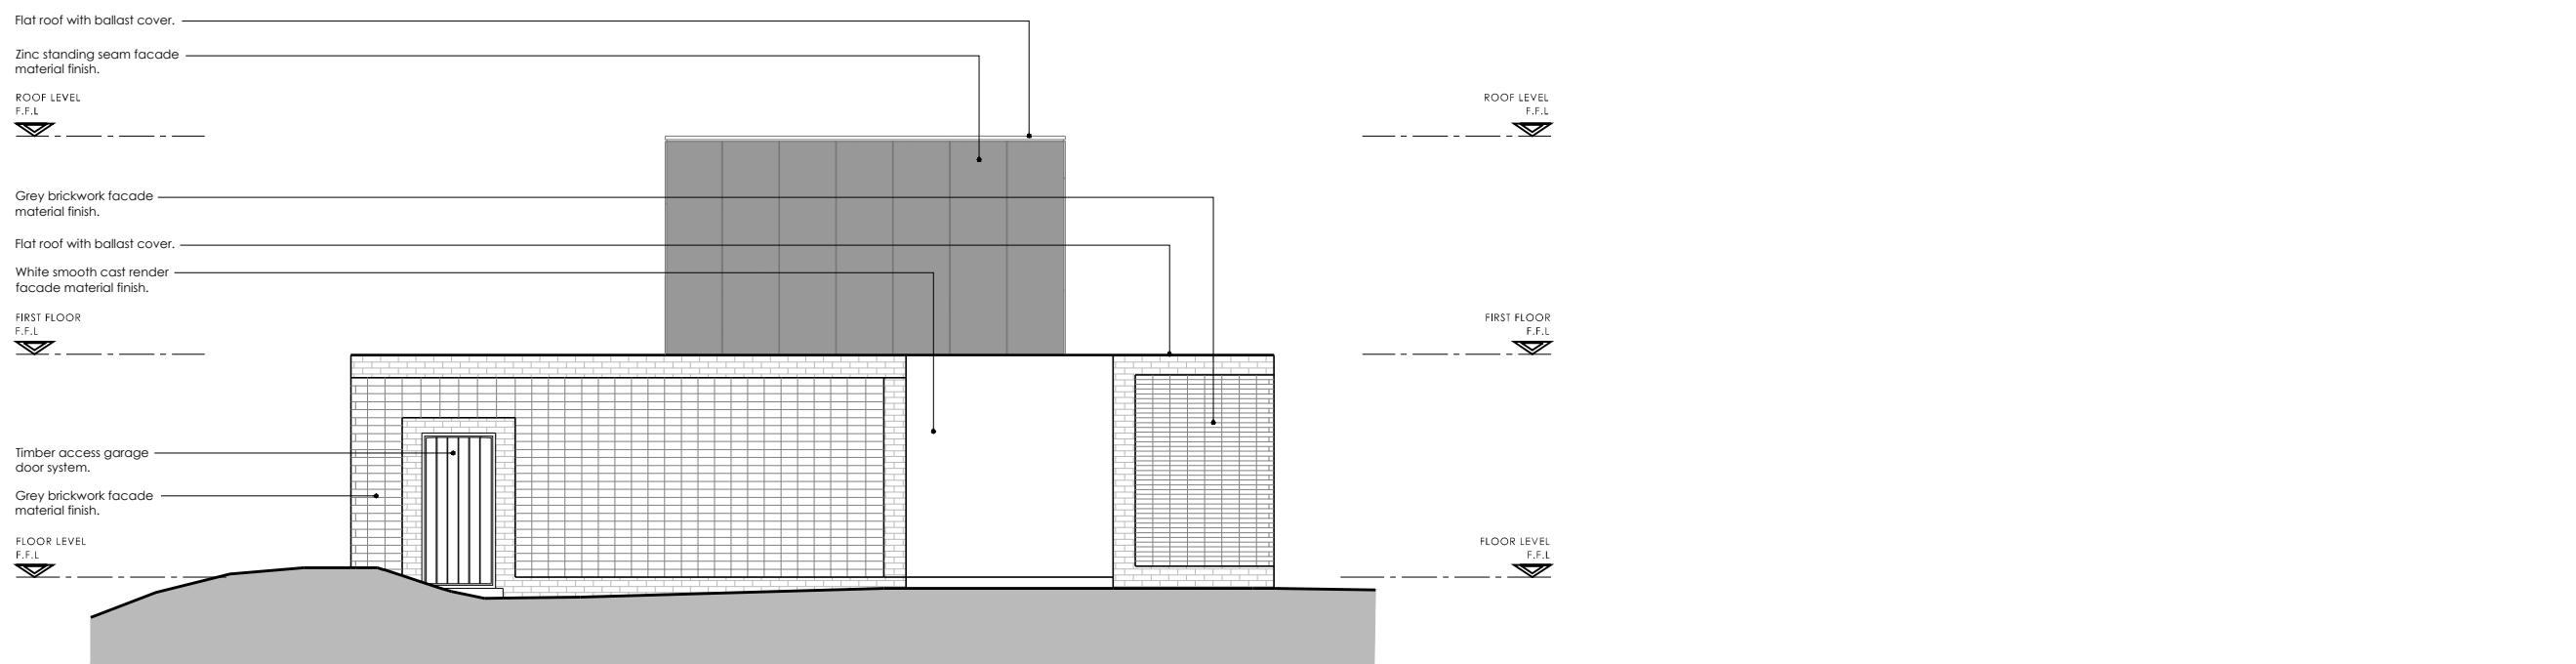

## SIDE ELEVATION AS PROPOSED

Scale 1:100

SCALE: 1.0 cm = 1.0 m

1.0 5.0 10.0 20.0



Mob: 07763 102094 Web: www.sunderarchitects.co.uk

Client

Project

PROPOSED UPGRADE AND  
EXTENSION TO EXISTING  
DWELLING AT WESTWINDS TO  
MEET PASSIVE HAUS.

Drawing Title

ELEVATIONS  
AS PROPOSED

Project No.	Issue Purpose
240108	PLANNING
Scale @ A3	Drawn
1:100	DSK

Checked	Date
SS	JAN 2024

Drawing No.	Revision
PL-109	-

DO NOT SCALE FROM DRAWING, ALL DIMS TO BE CHECKED ON SITE  
REPORT OMISSIONS AND DISCREPANCIES TO ARCHITECT IMMEDIATELY.

www.sunderarchitects.co.uk