





Front Elevation

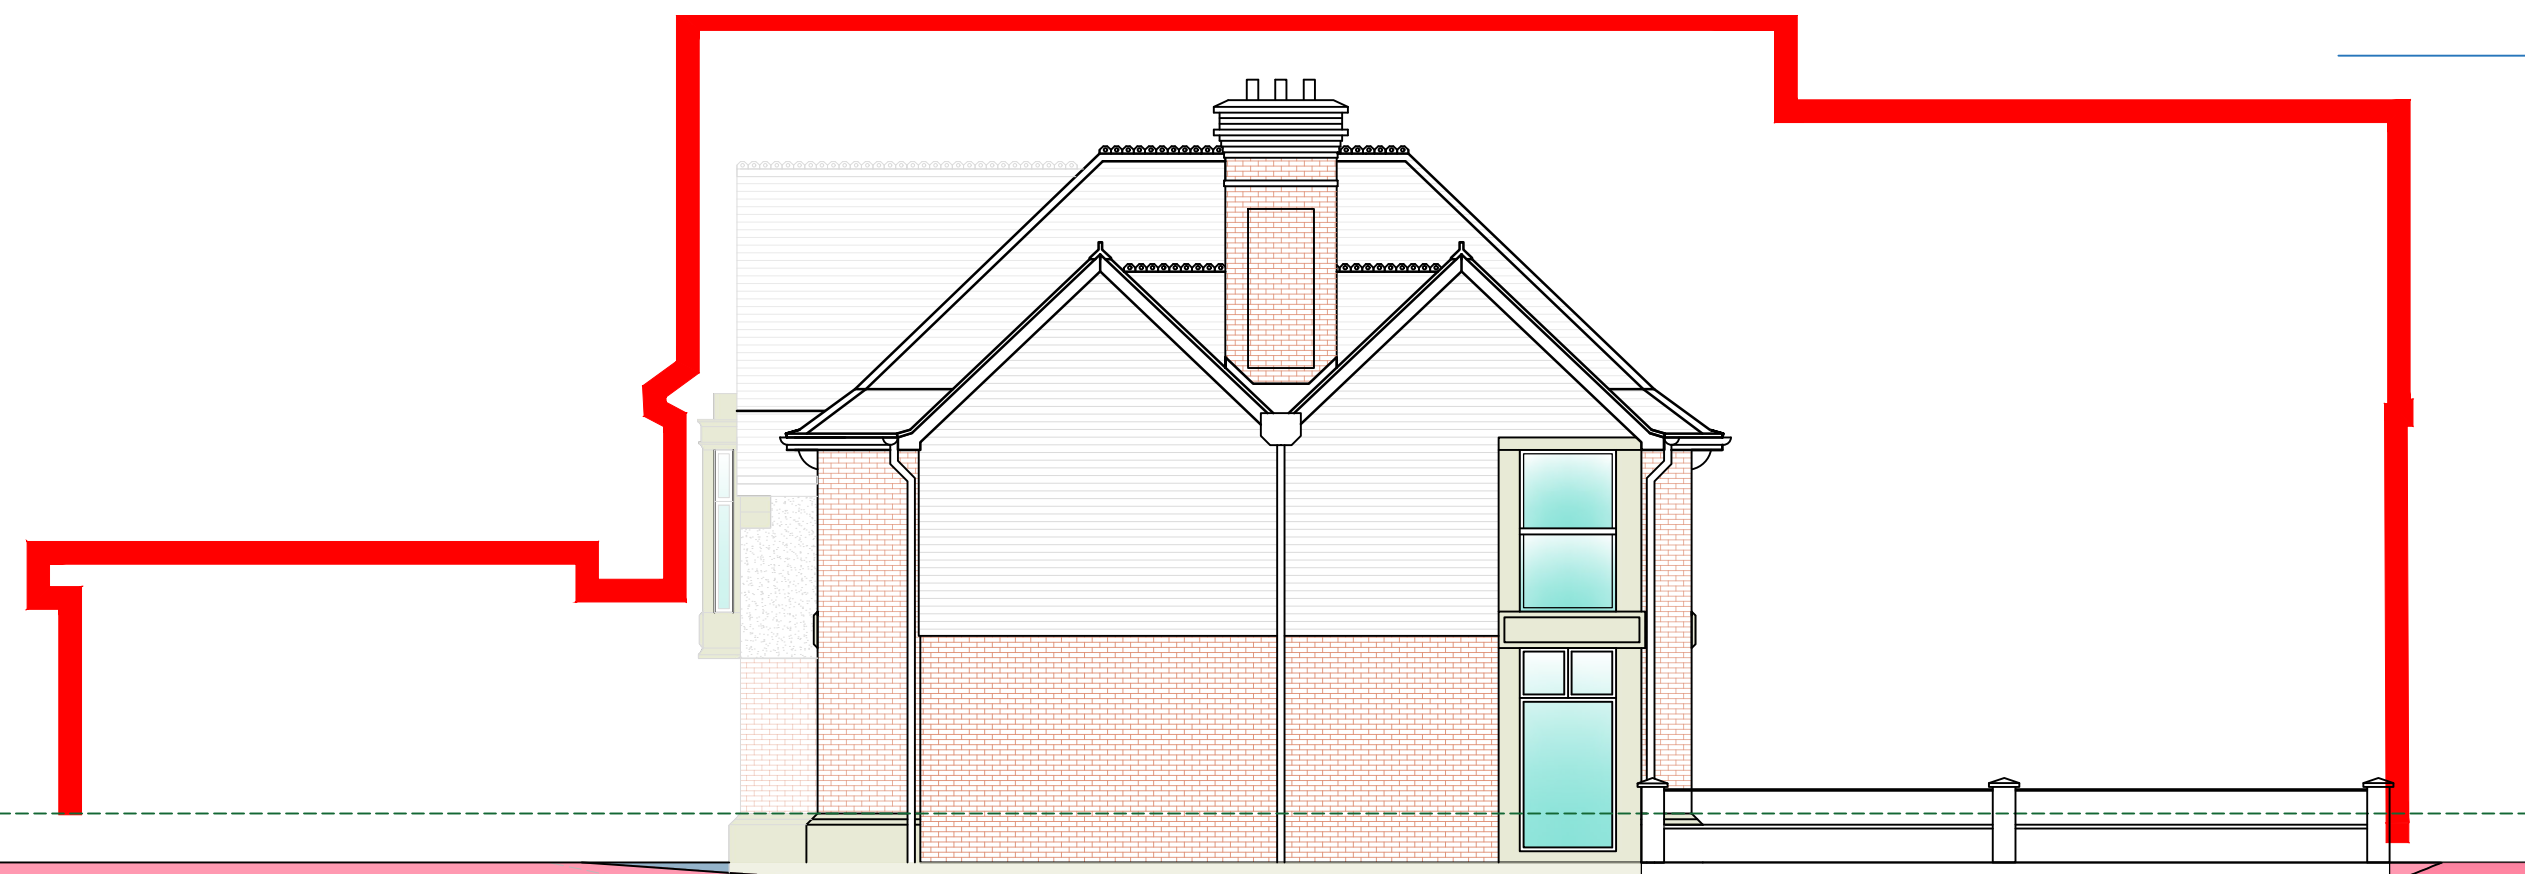


West Side Elevation




Rear Elevation

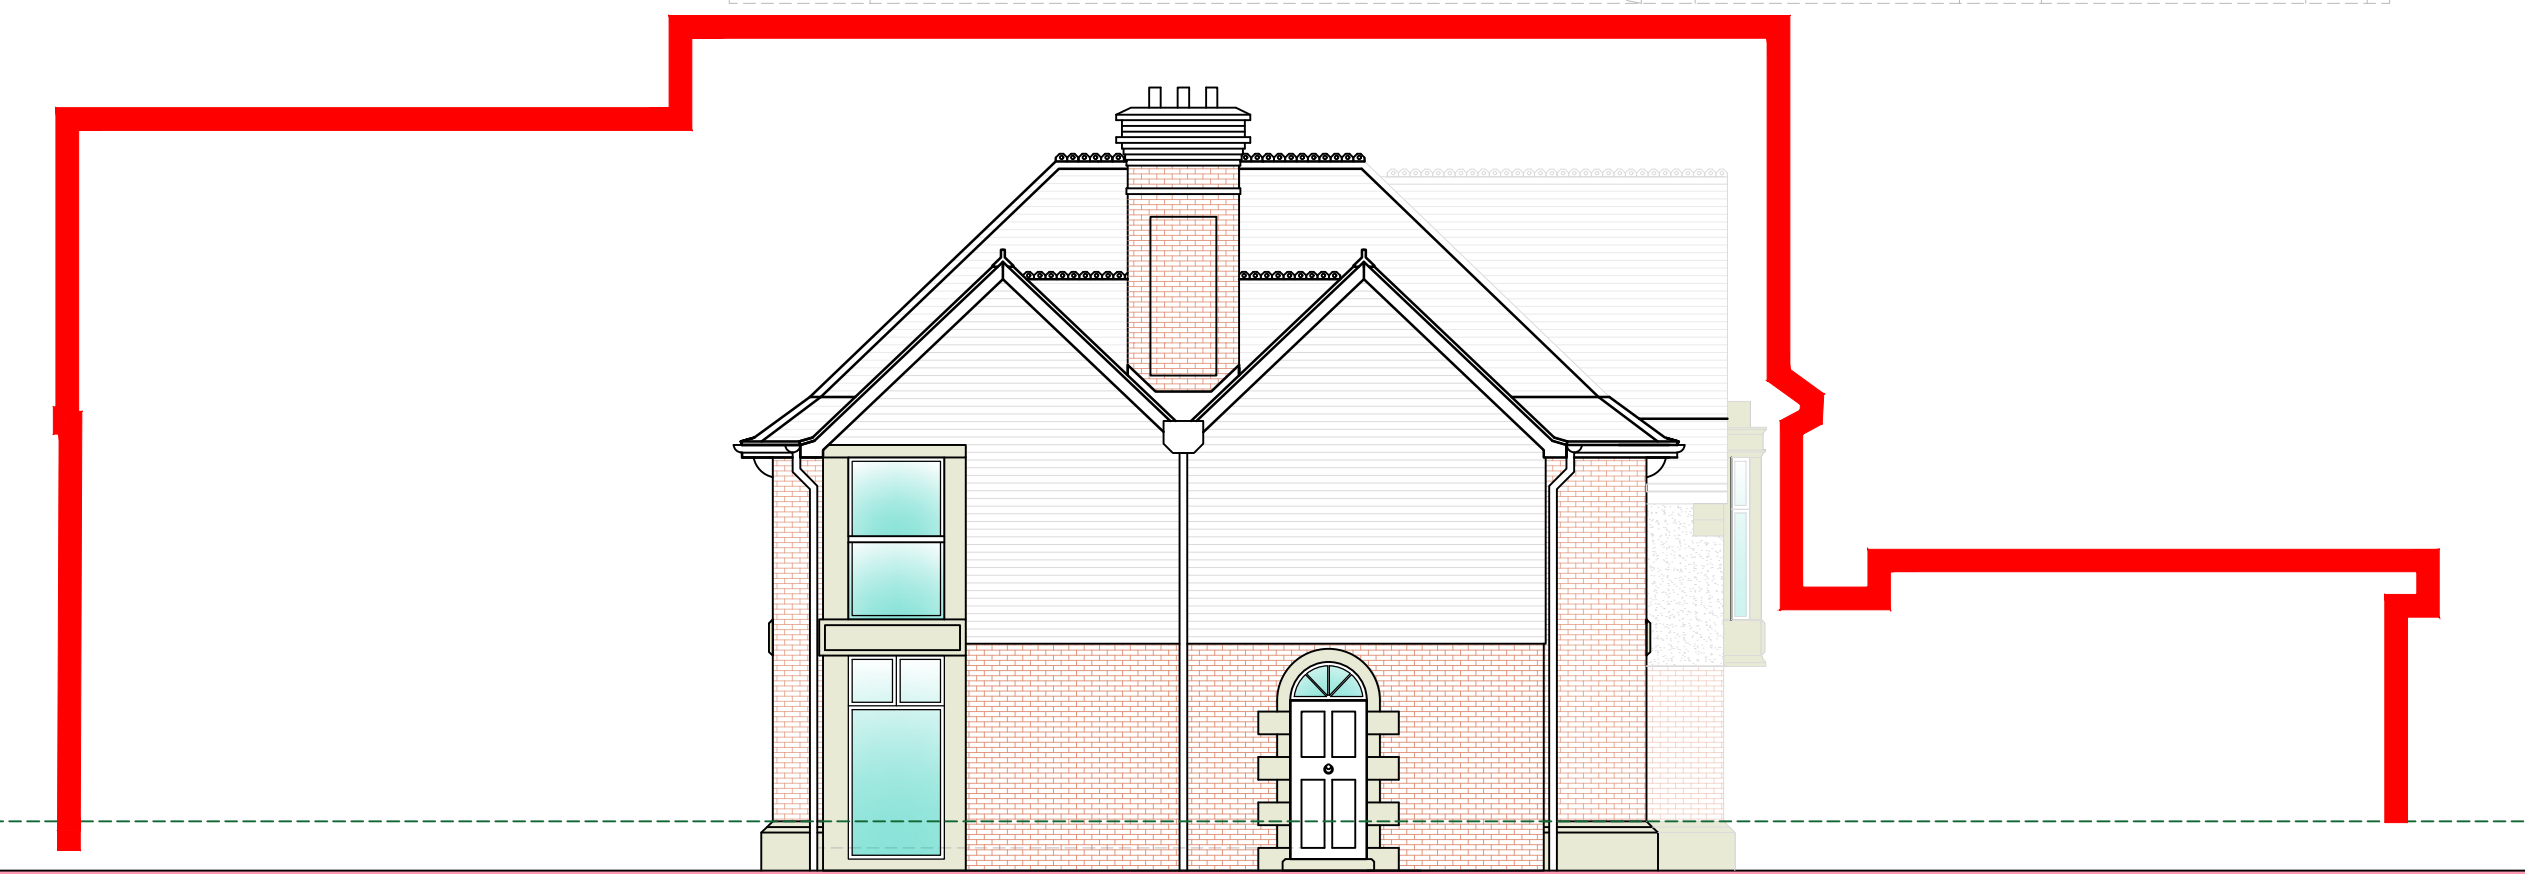


East Side Elevation

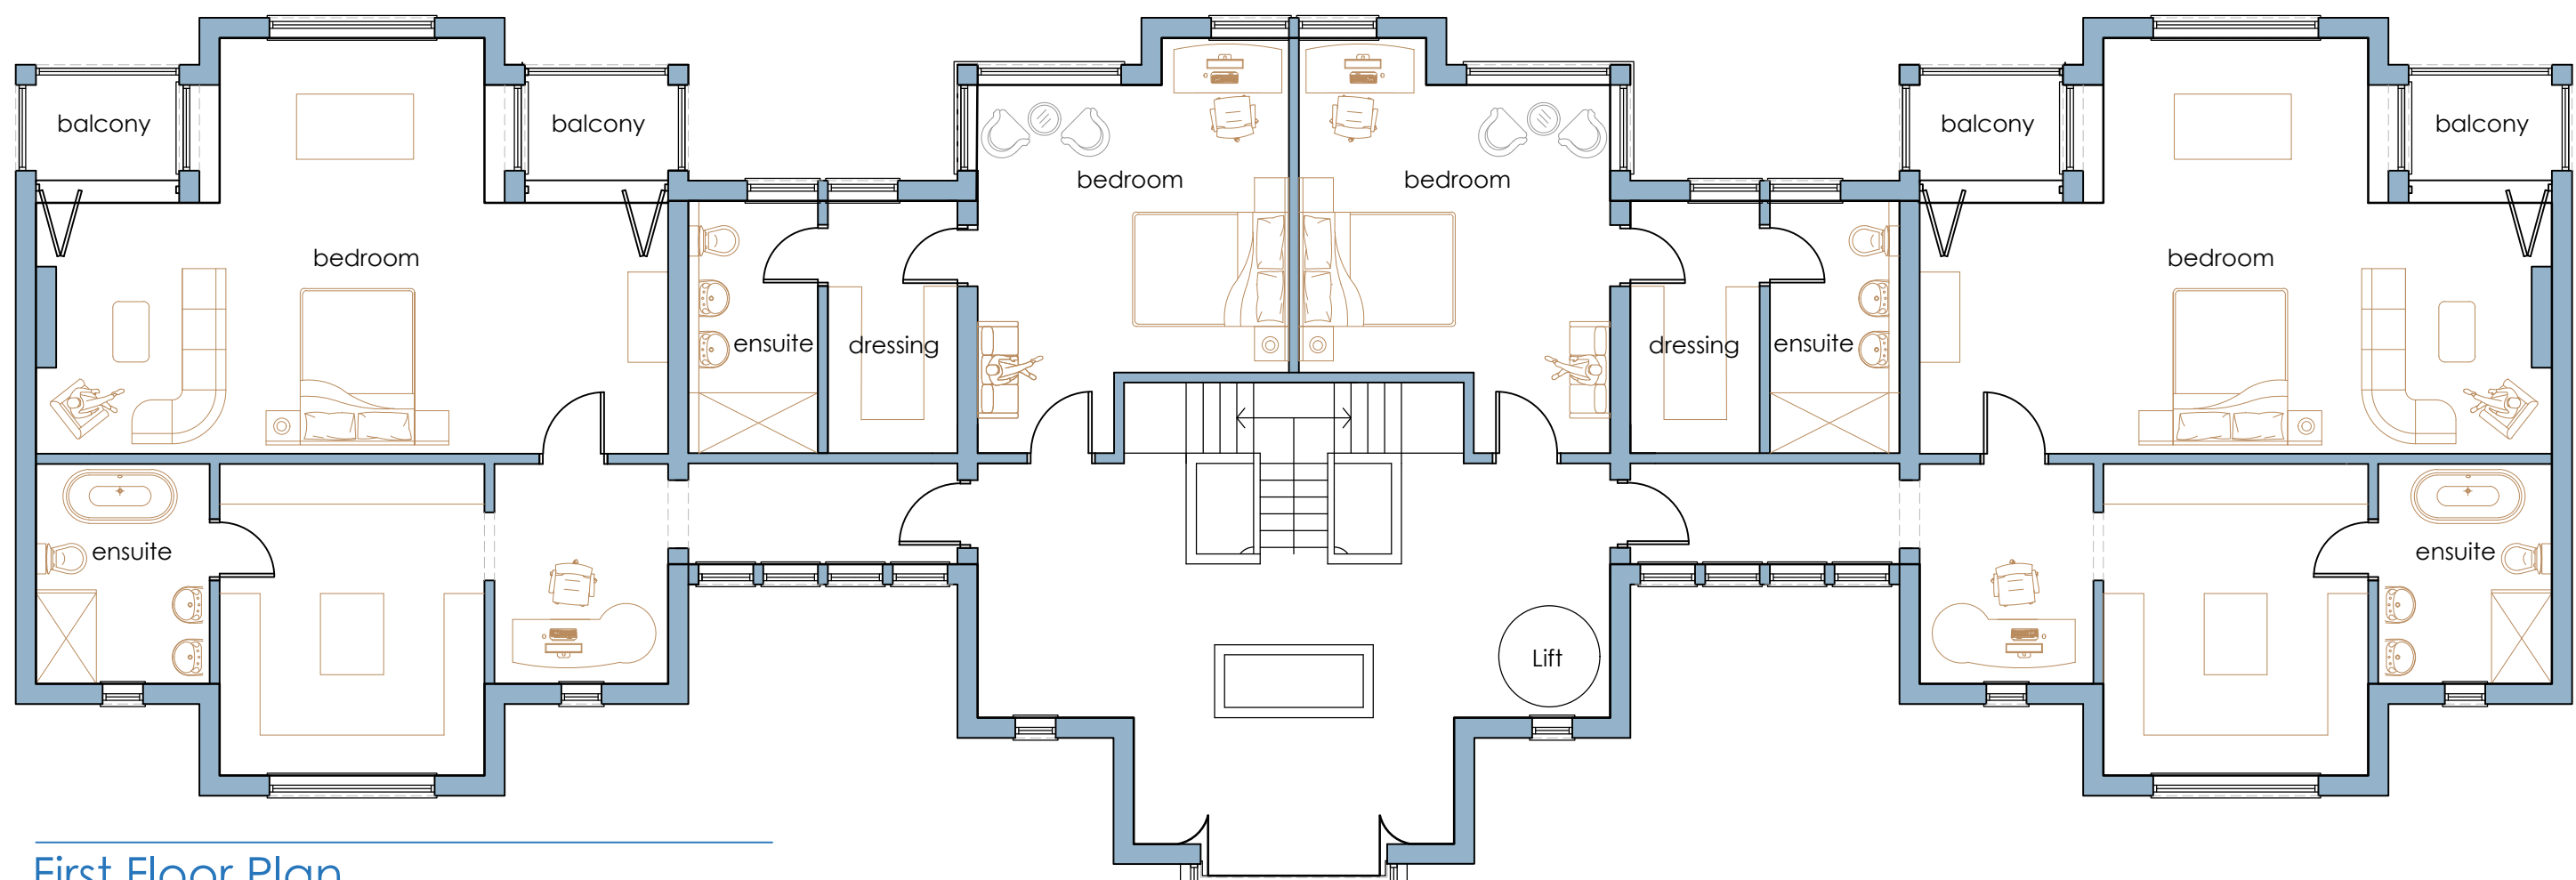



First Floor Plan

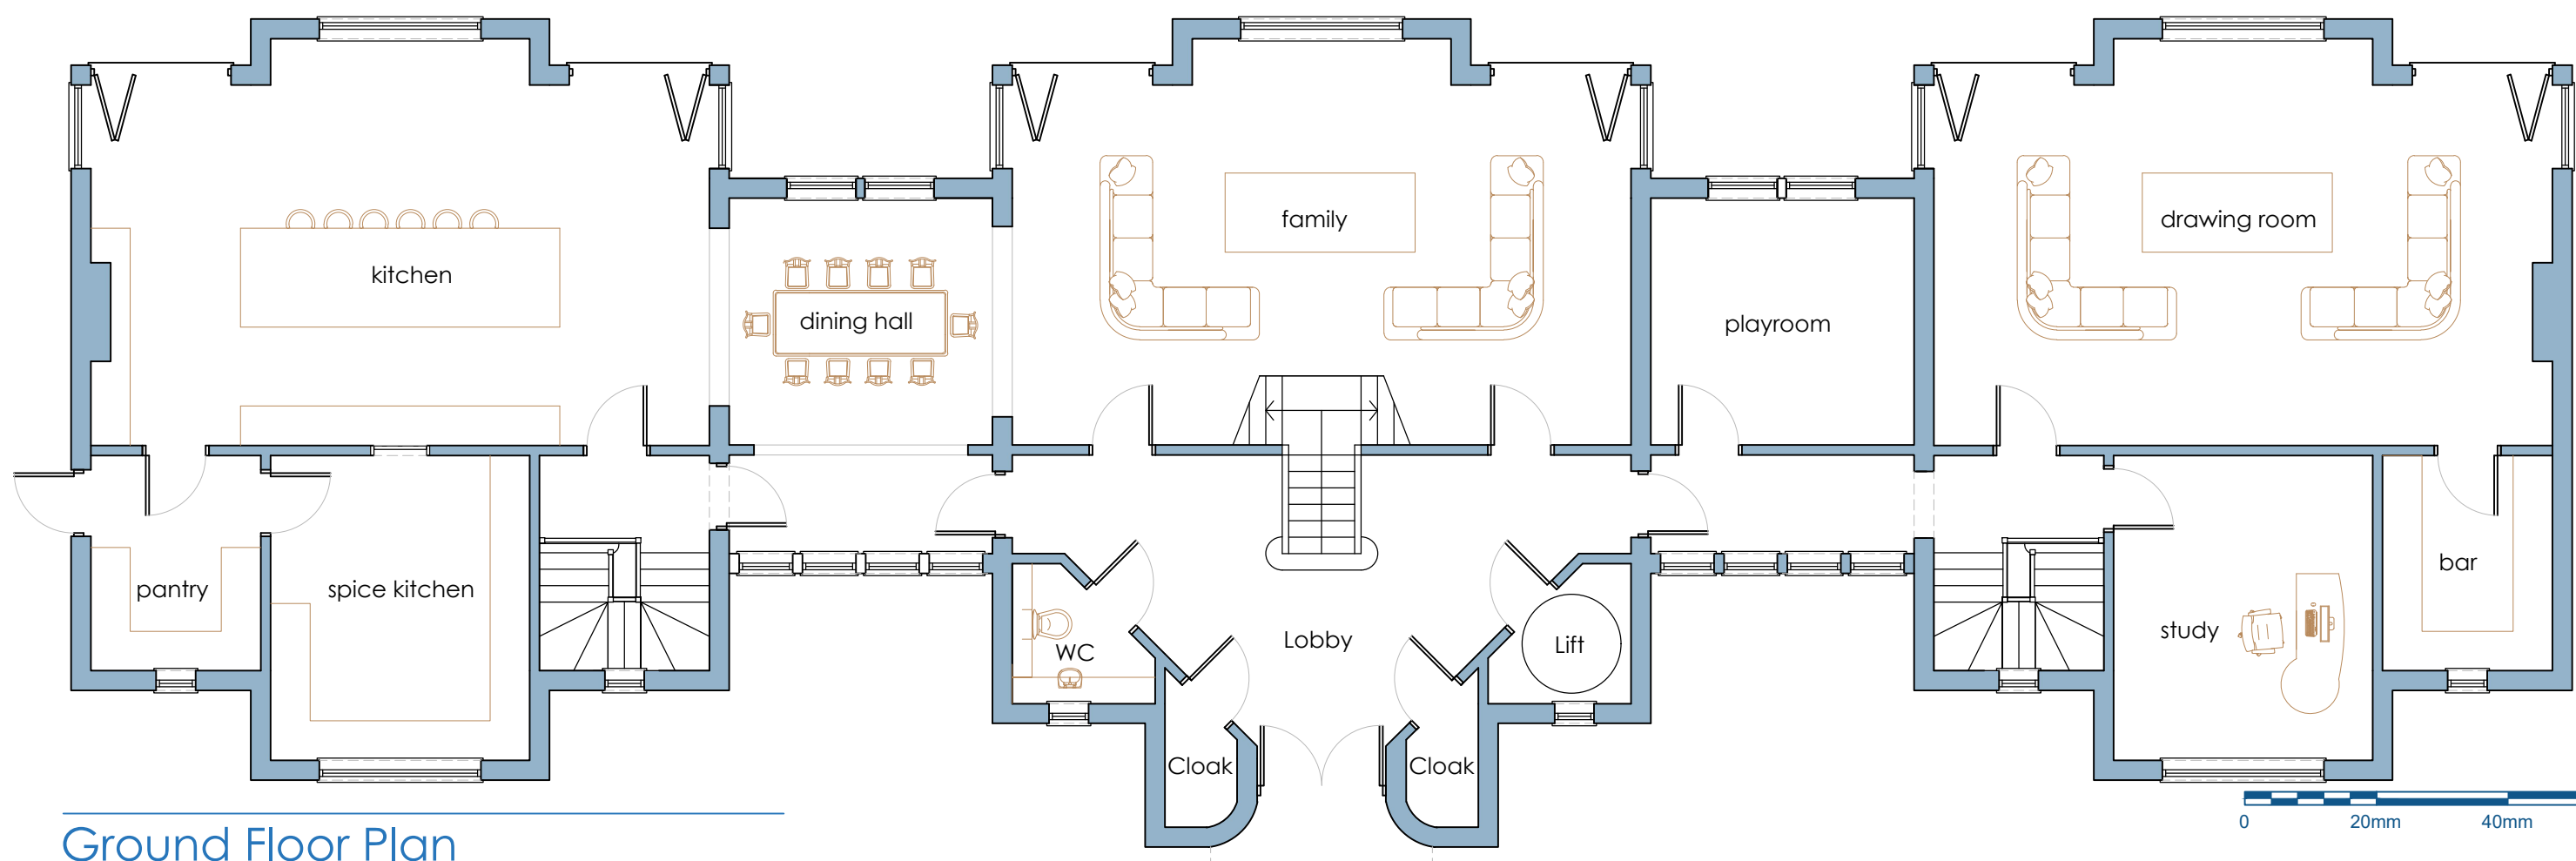

Ground Floor Plan

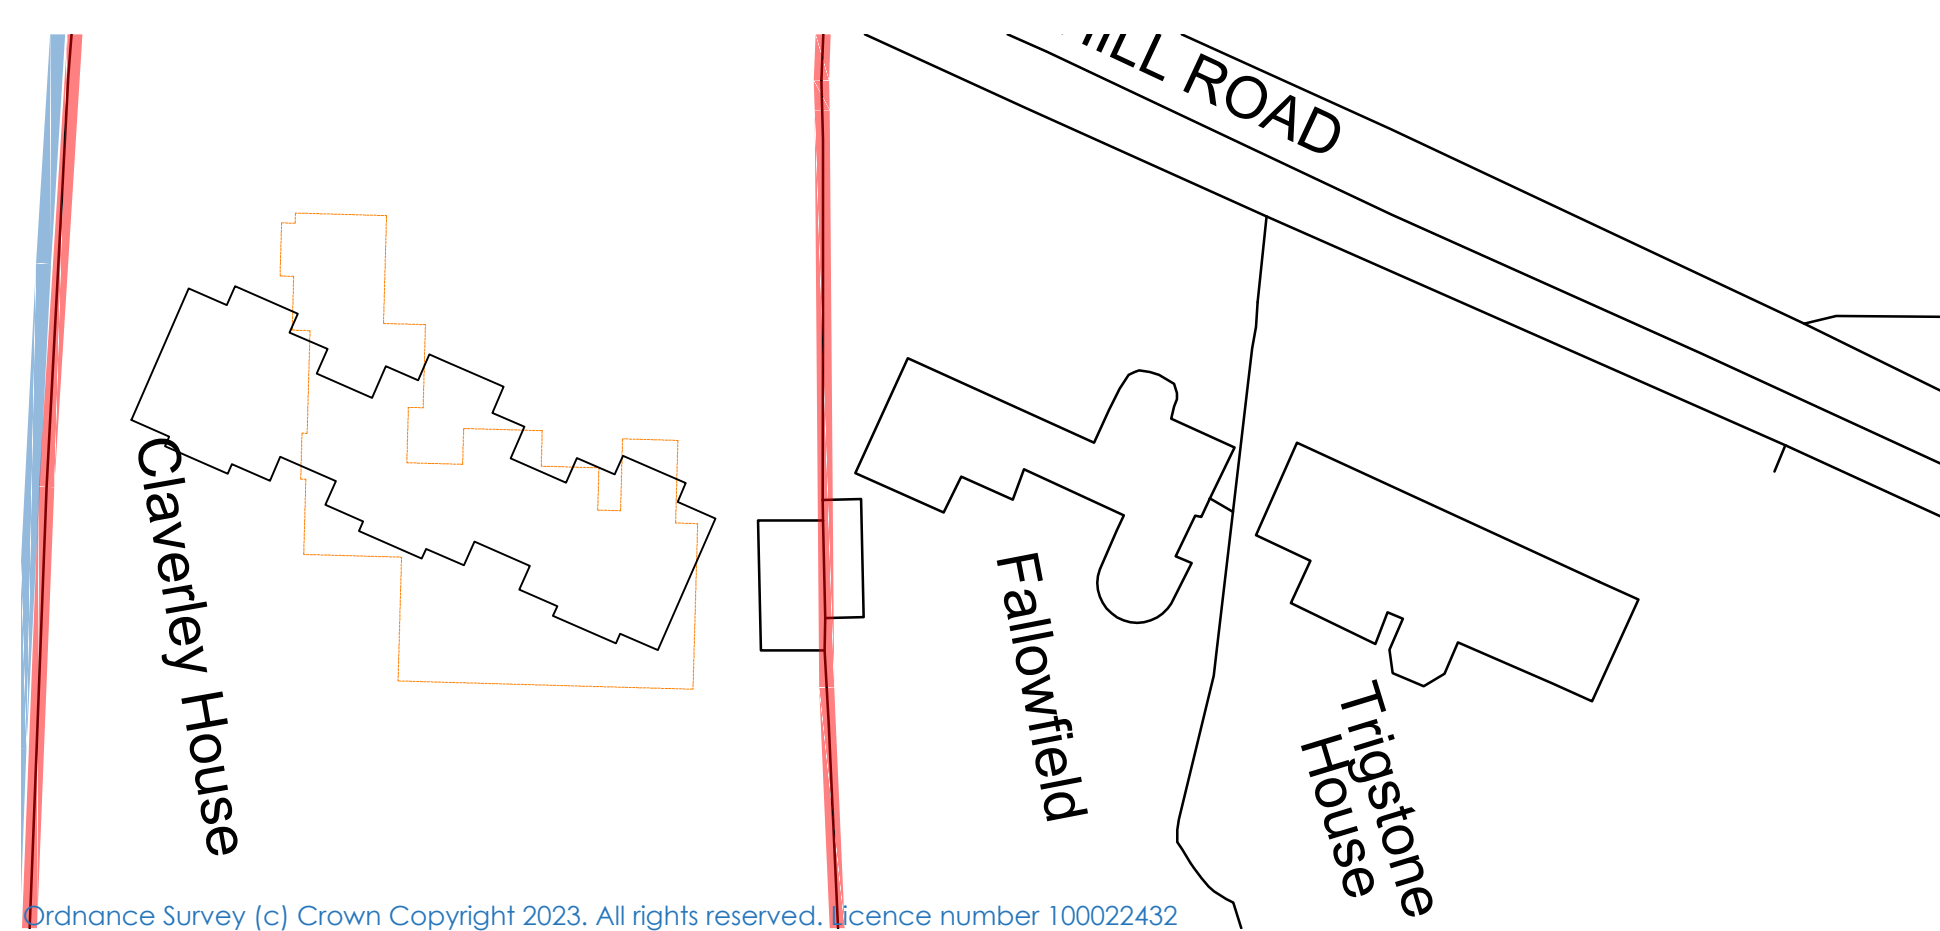

Existing and proposed block plan overlay 1:500

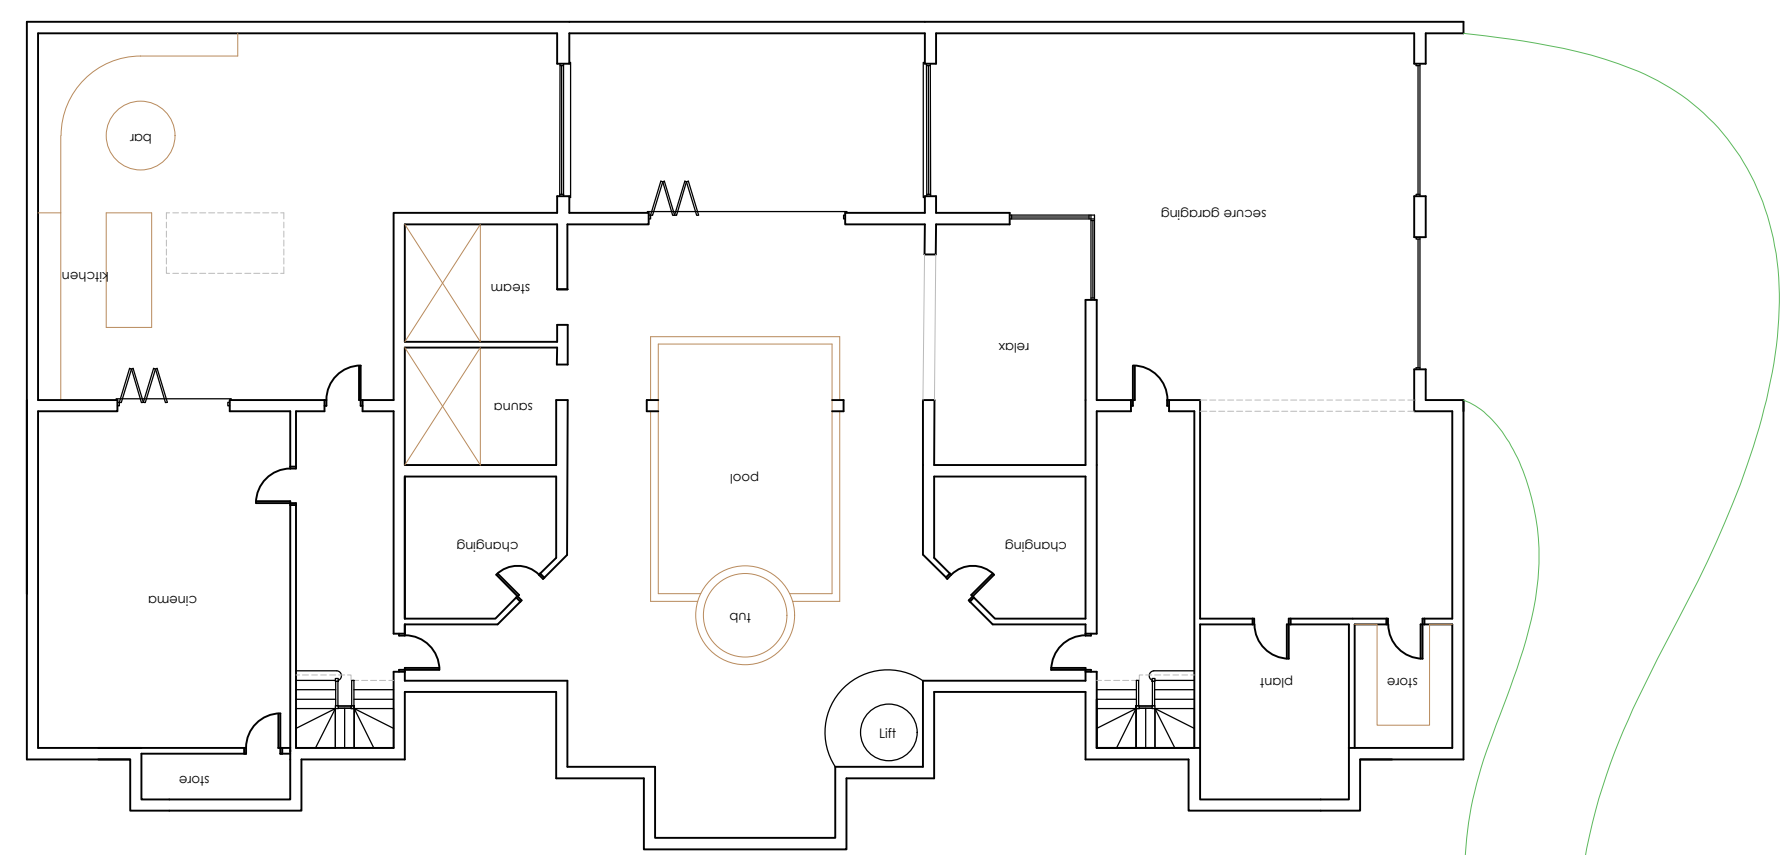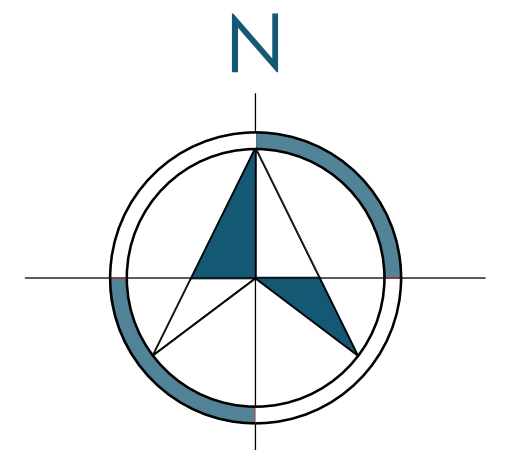

Basement Plan 1:200

D	Basement amended	29.06	JS	IL
C	Complete Redesign	20.06	JS	IL
rev		date	drawn	chk'd



project title		1389 - Claverley House	
drawing title		Proposed Plans	
drawing no.		1389 - P - 100	
scale		1:100 @ A1	
date		November 2022	
drawn by	checked by	authorised by	
JS	IL	IL	

www.lewis-architecture.co.uk