


- Legend :
- Cables
 - Lighting
 - Rain Water Pipes
 - Services
Pipes, Ducts, Sensors etc.
 - Steps
 - Ventilation

Notes :

1. Do not scale from this drawing. Please refer to source CAD file for dimensions.

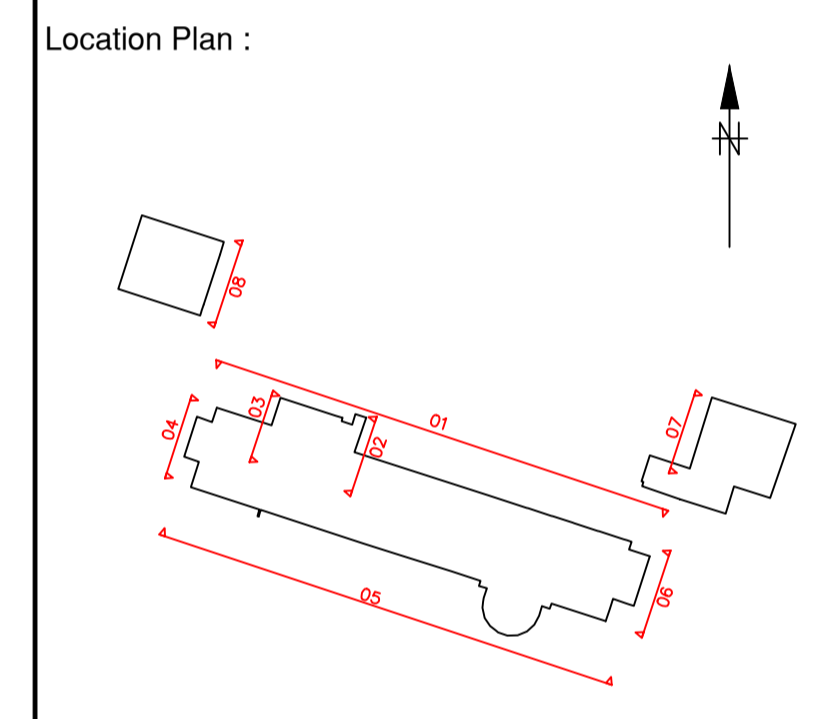

| Rev | Description | Date | Initial |
|-----|----------------|----------|---------|
| 1 | Original Issue | 13/12/19 | KDL |

CLIENT

LOYN+CO
ARCHITECTS

MALCOLM HUGHES
CHARTERED
LAND SURVEYORS

MALCOLM HUGHES
CHERRY TREE HOUSE
CARMARTHEN ROAD
SWANSEA
SA1 1HE
Tel 01792 644181
Fax 01792 203333

Project




WEST WINDS
DINAS POWYS CF64 4AS


Title

Building Elevations
Sheet 1 of 2

| | | | |
|------------|----------|--------|----------|
| Scale @A1: | Date: | Drawn: | Checked: |
| 1:50 | Dec 2019 | KDL | EAD |

Cad File Name:
54783-MH-VEL-WestWinds-DR-G-0001

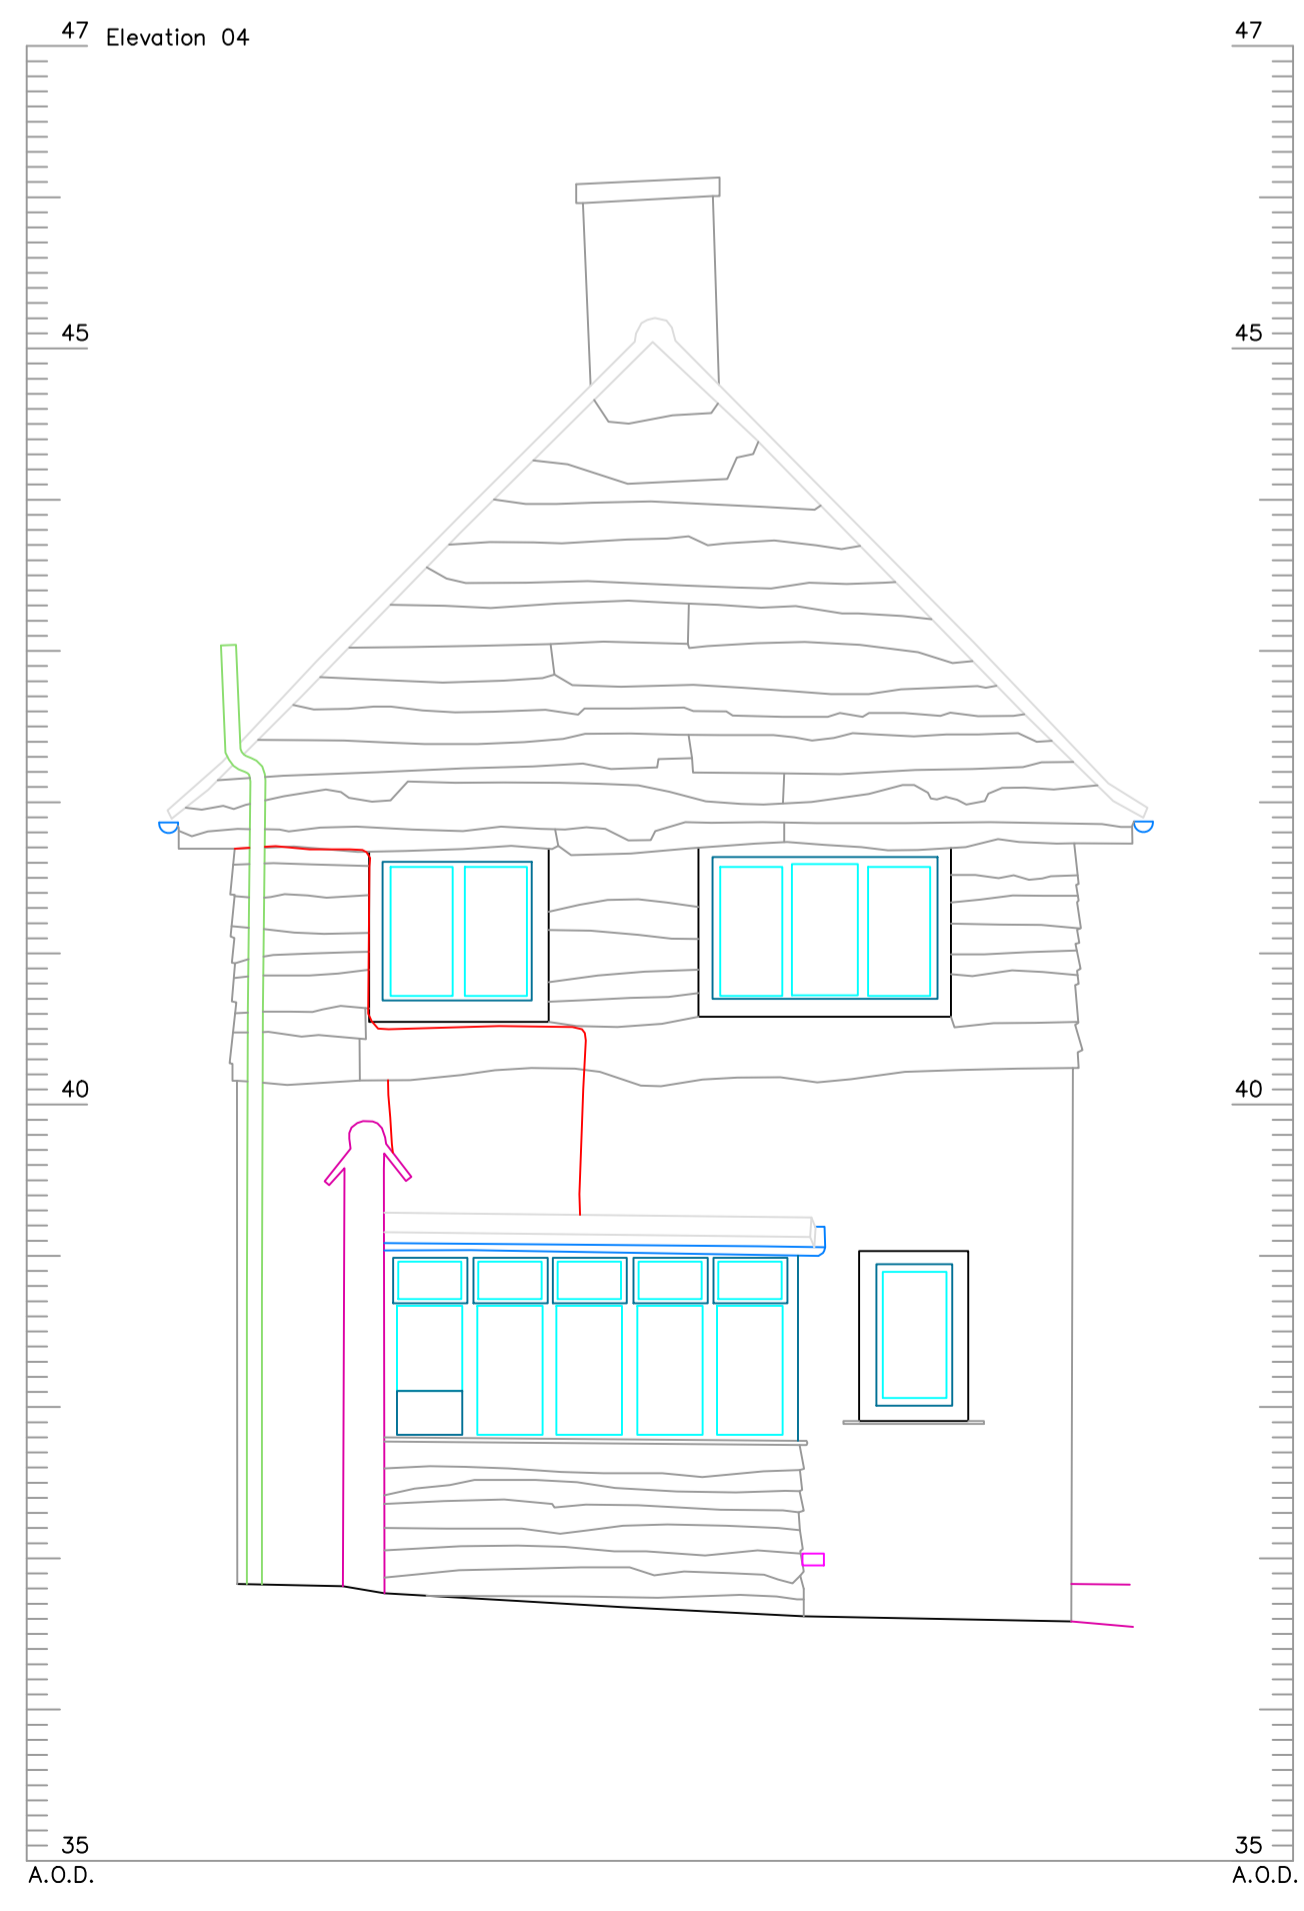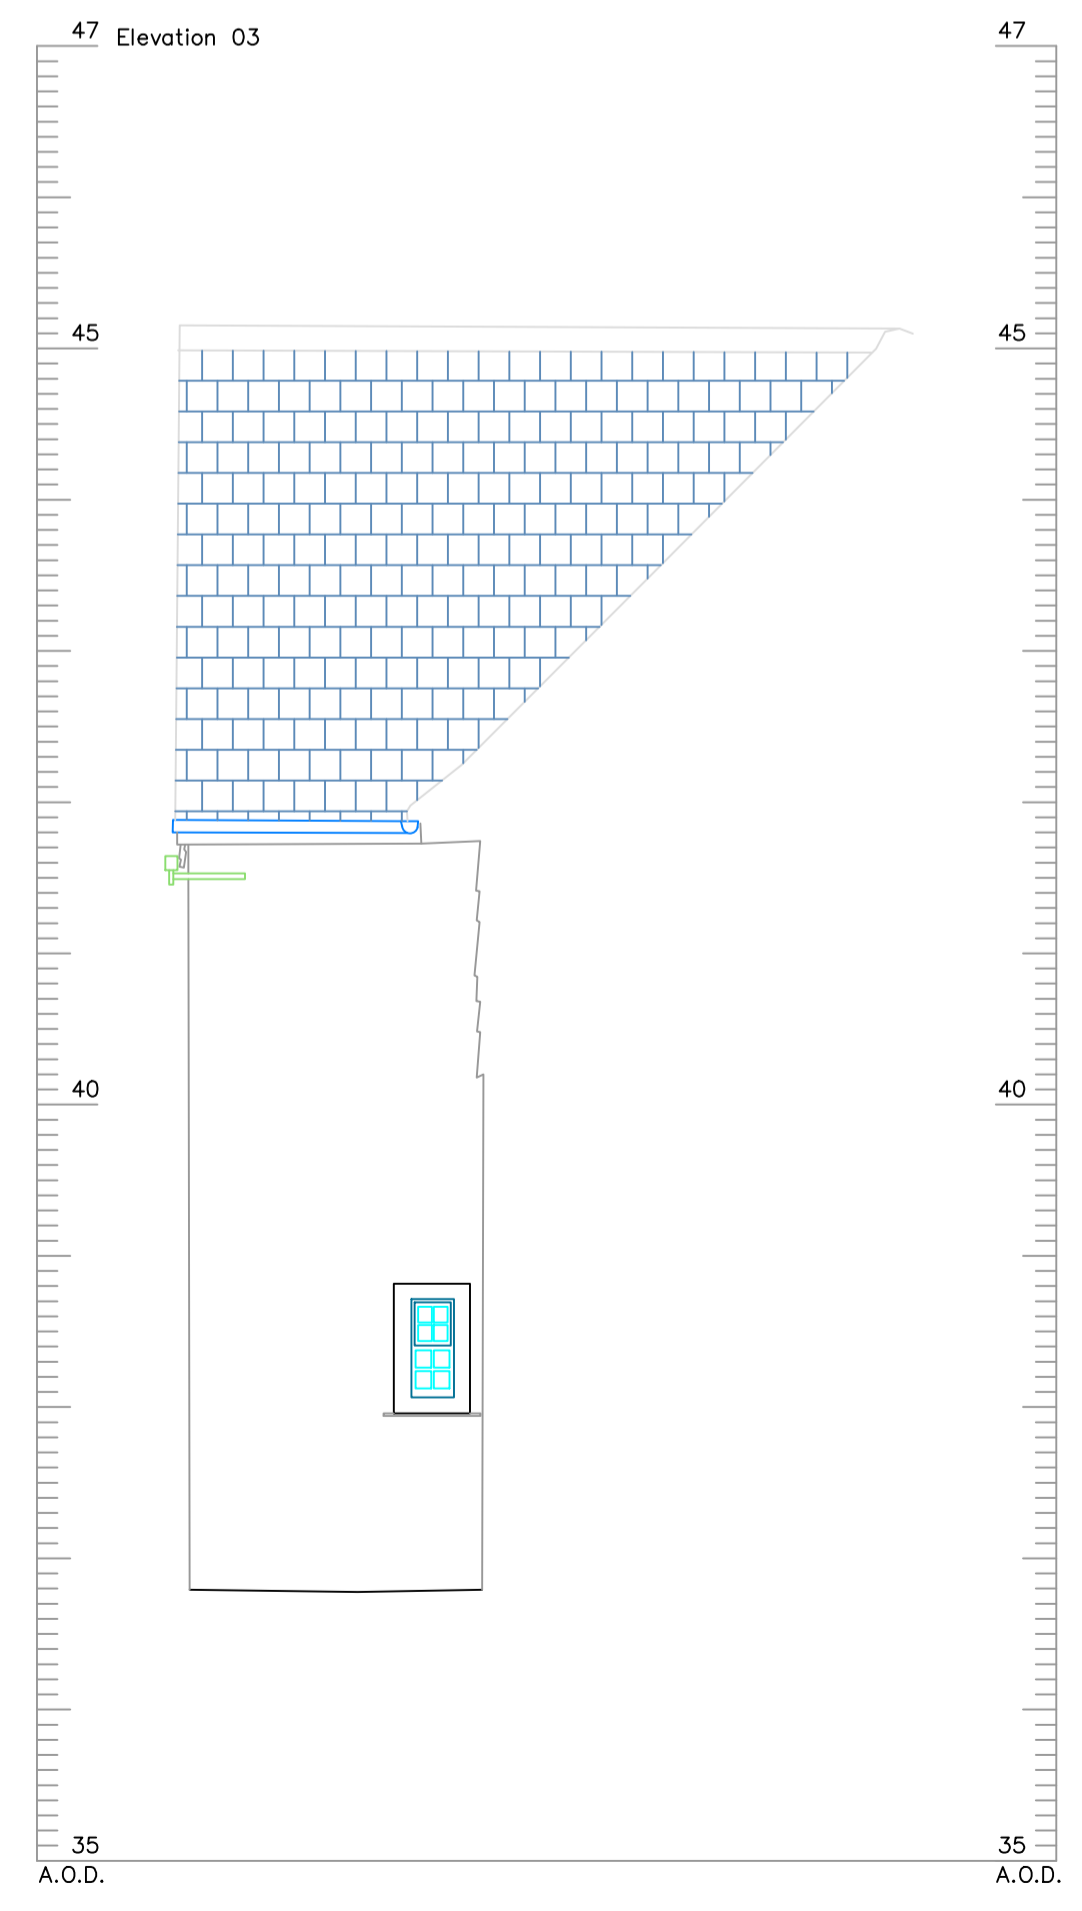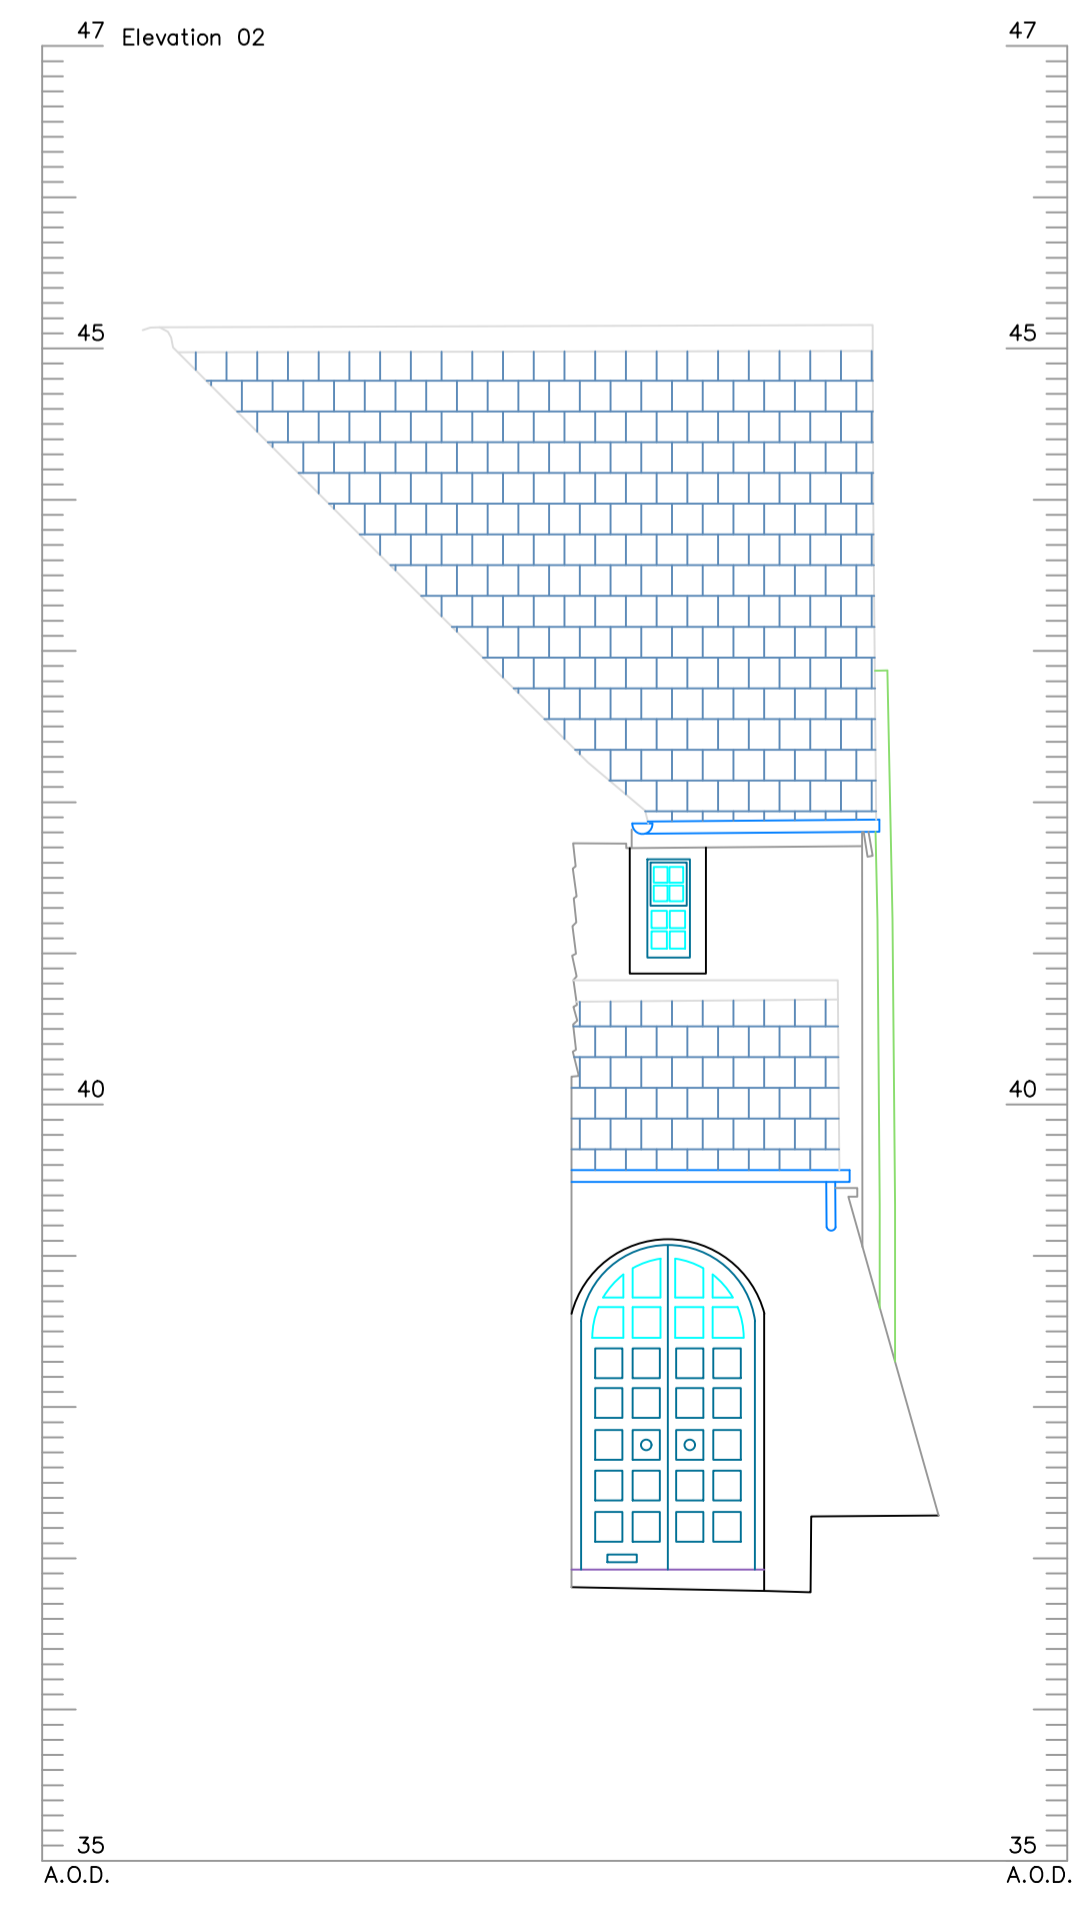


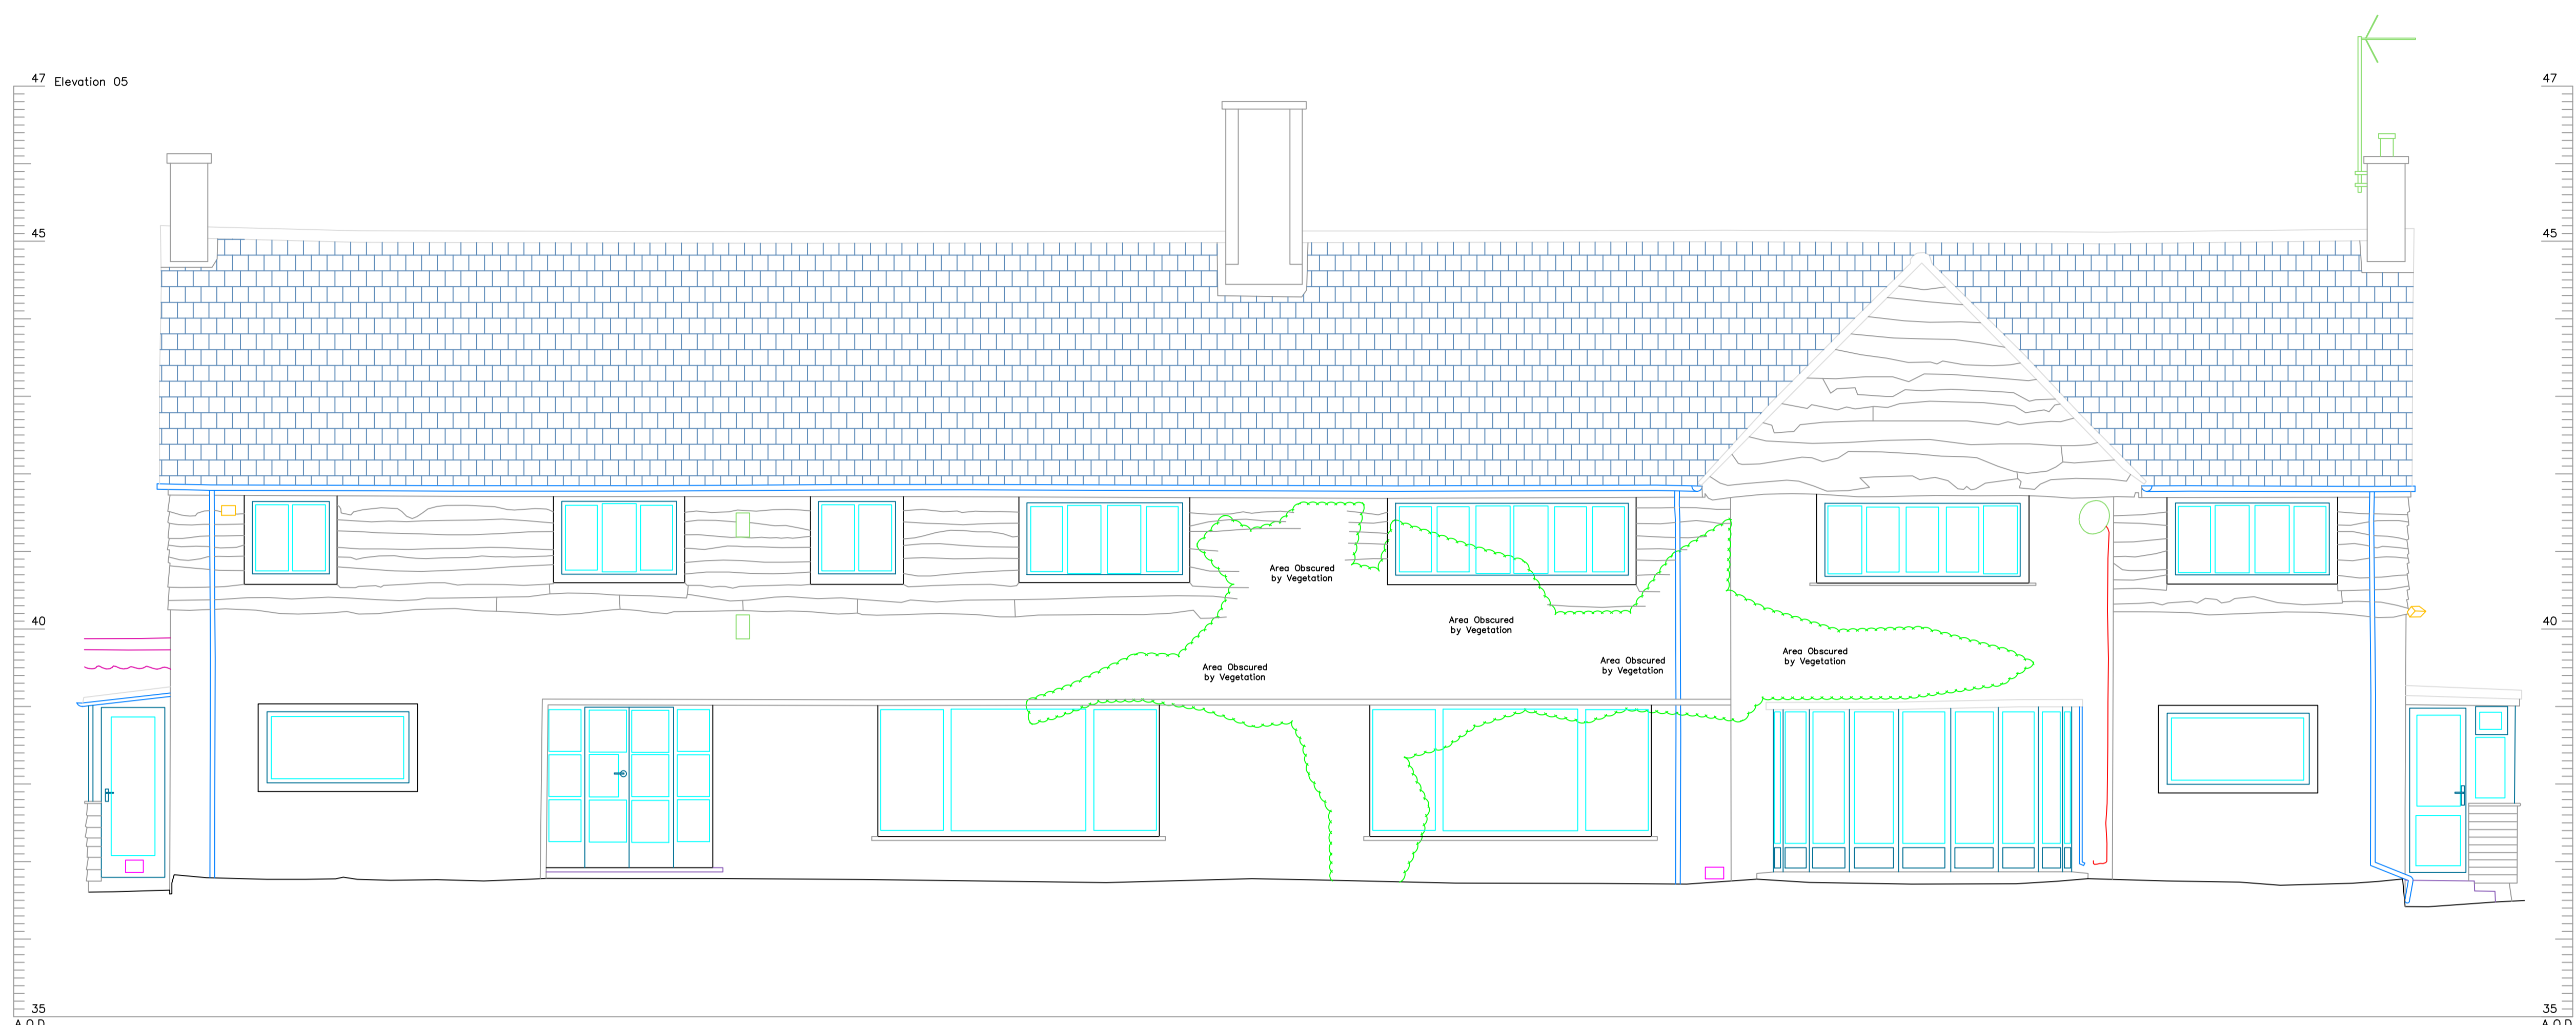

- Legend :**
- Cables
 - Lighting
 - Rain Water Pipes
 - Services Pipes, Ducts, Sensors etc.
 - Steps
 - Ventilation

Notes :

- Do not scale from this drawing. Please refer to source CAD file for dimensions.

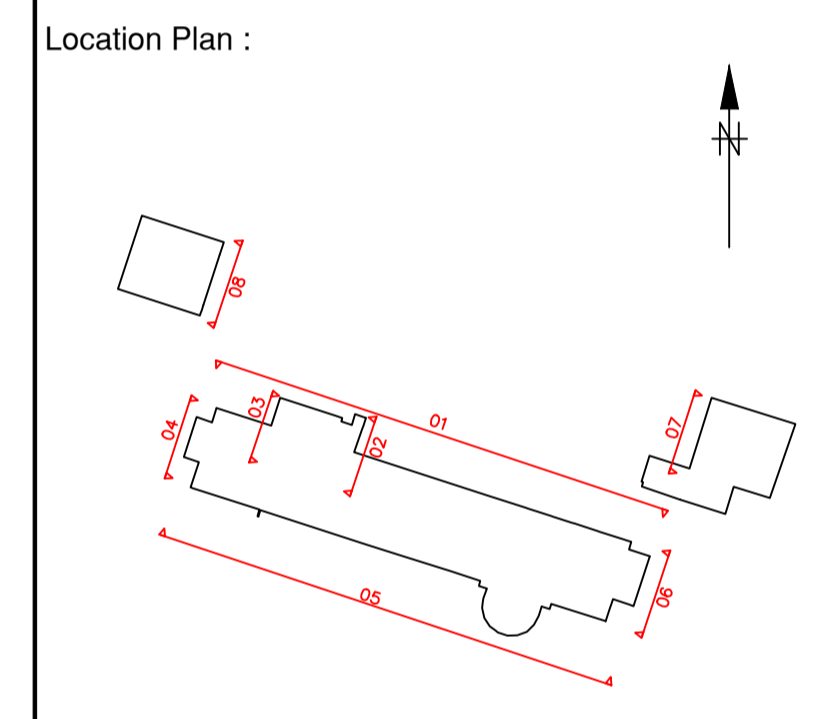

| Rev | Description | Date | Initial |
|-----|----------------|----------|---------|
| 1 | Original Issue | 13/12/19 | KDL |

CLIENT

LOYN+CO
ARCHITECTS

MALCOLM HUGHES
CHARTERED LAND SURVEYORS

MALCOLM HUGHES
CHERRY TREE HOUSE
CARMARTHEN ROAD
SWANSEA
SA1 1HE
Tel 01792 644181
Fax 01792 203333

Project
**WEST WINDS
DINAS POWYS CF64 4AS**

Title
**Building Elevations
Sheet 2 of 2**

| | | | |
|--------------------|-------------------|---------------|-----------------|
| Scale @A1: 1:50 | Date: Dec 2019 | Drawn: KDL | Checked: EAD |
|--------------------|-------------------|---------------|-----------------|

Cad File Name:
54783-MH-VEL-WestWinds-DR-G-0001

