


47 Elevation 05

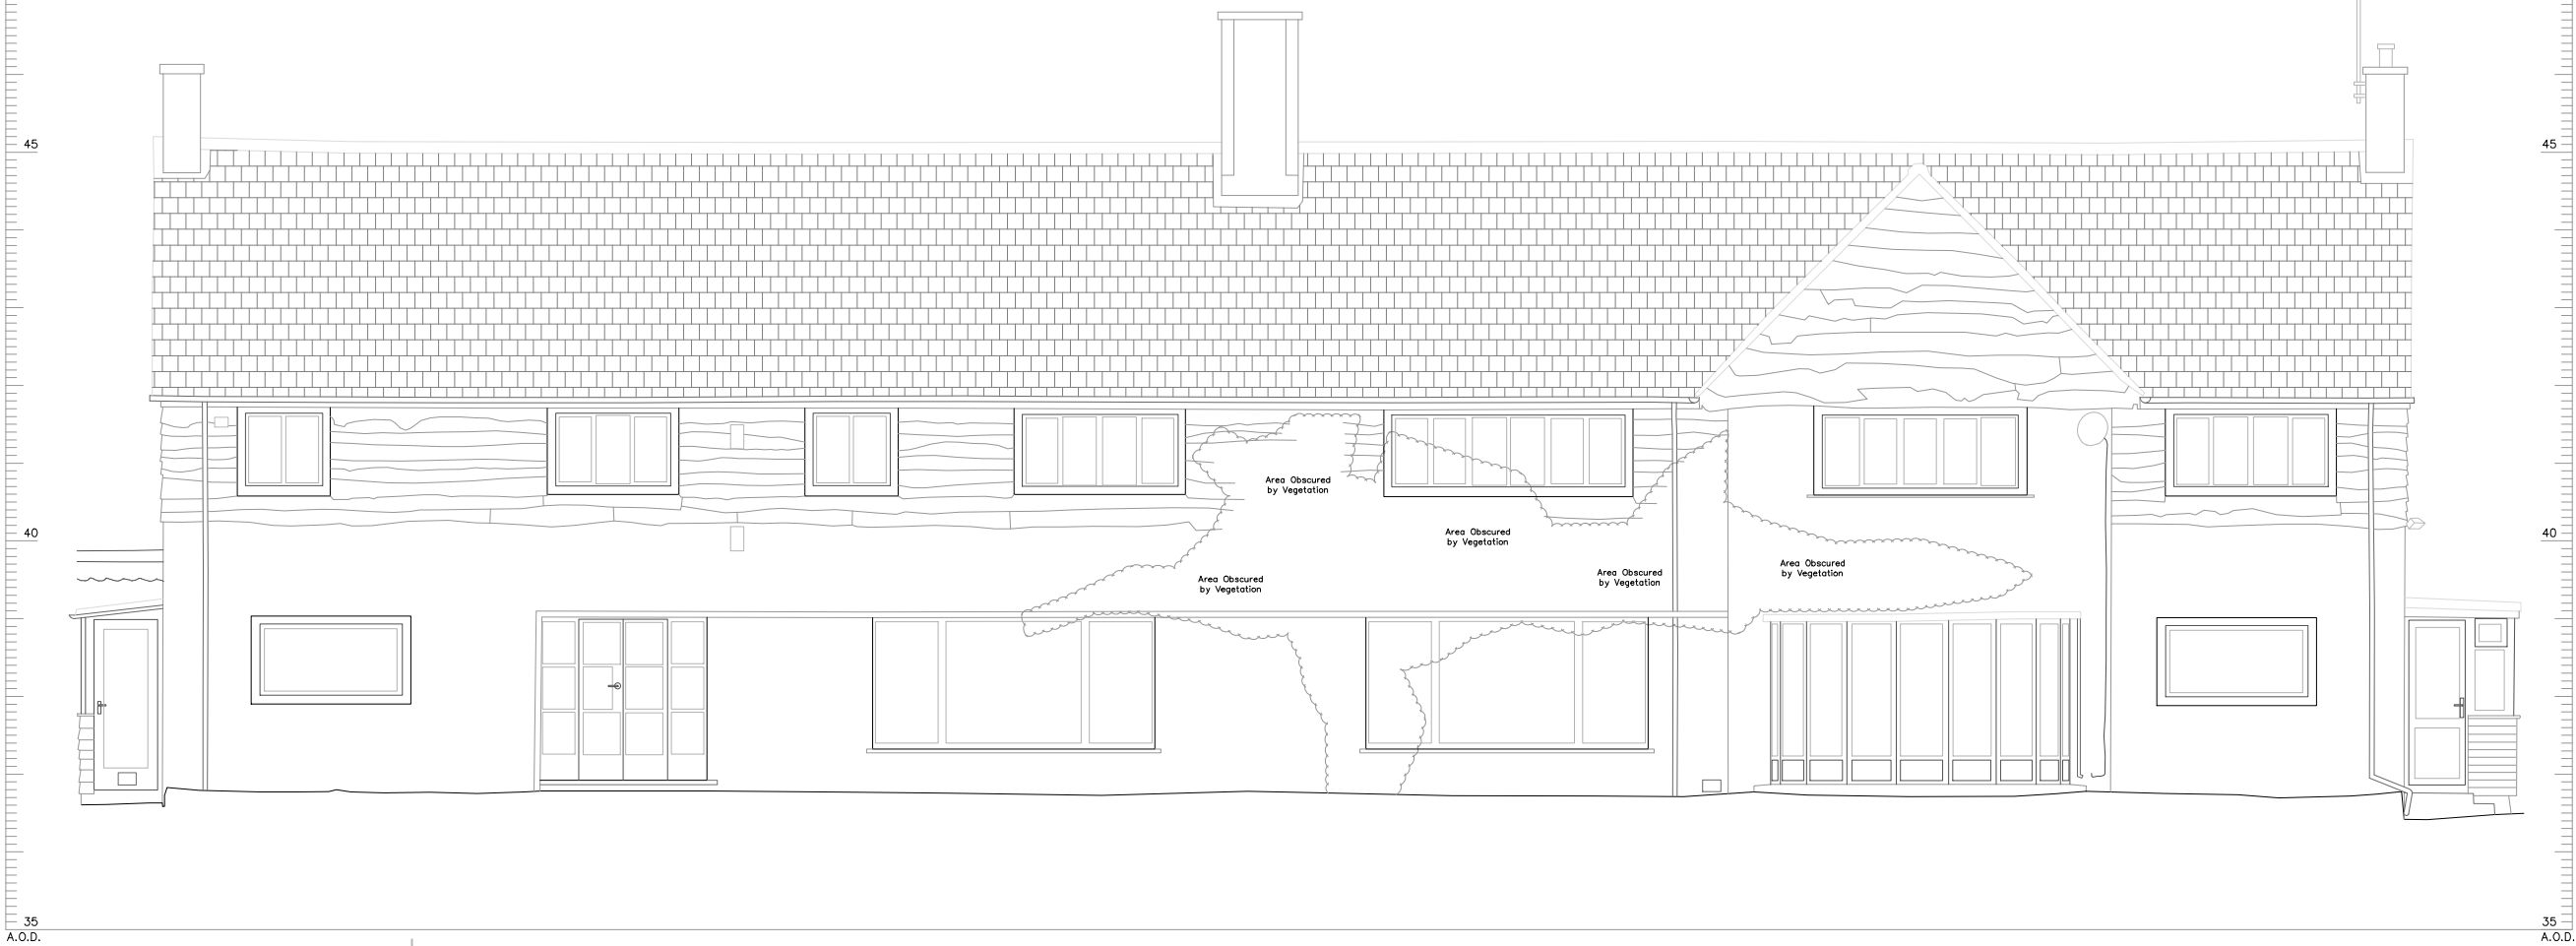

35
A.O.D.

47




Legend :

- Cables
- Lighting
- Rain Water Pipes
- Services
Pipes, Ducts, Sensors etc.
- Steps
- Ventilation

Notes :

- Do not scale from this drawing. Please refer to source CAD file for dimensions.

Location Plan :

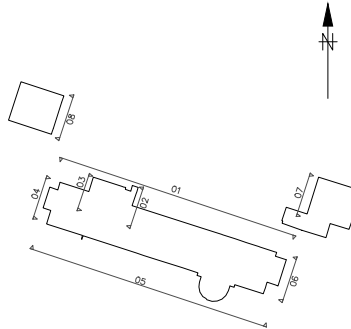

47 Elevation 06




35
A.O.D.

47



47 Elevation 07

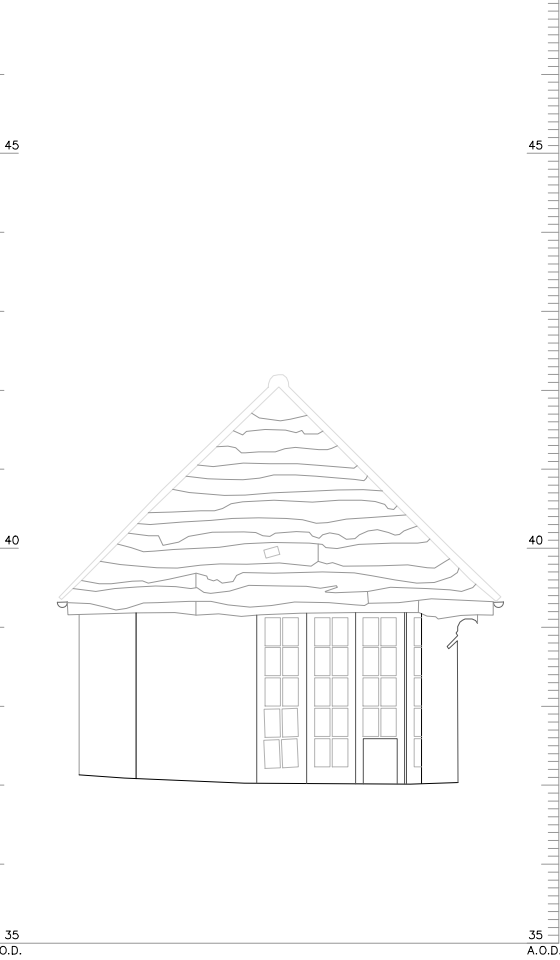


35
A.O.D.

47



47 Elevation 08

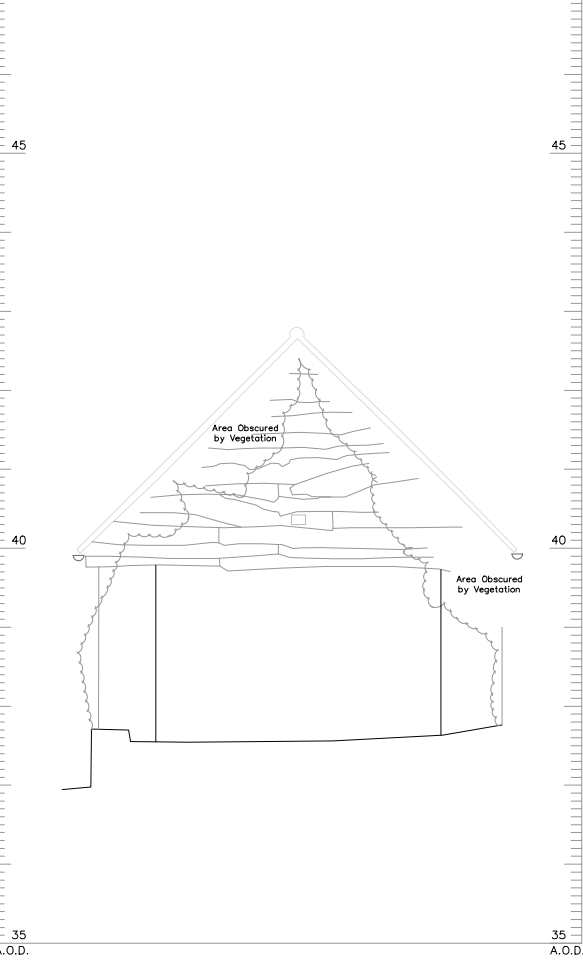

35
A.O.D.

47



1	Original Issue	13/12/19	KDL
Rev	Description	Date	Initial

CLIENT

MR. RAKESH AGGARWAL
WEST WINDS
DINAS POWYS CF64 4AS

**MALCOLM
HUGHES**
CHARTERED
LAND SURVEYORS

MALCOLM HUGHES
CHERRY TREE HOUSE
CARMARTHEN ROAD
SWANSEA
SA1 1HE
Tel 01792 644181
Fax 01792 203333

Project

WEST WINDS
DINAS POWYS CF64 4AS

Title

Building Elevations
Sheet 2 of 2

Scale @A1:	Date:	Drawn:	Checked:
1:50	Dec 2019	KDL	EAD

Cad File Name:
54783-MH-VEL-WestWinds-DR-G-0001