


1. PROPOSED DESIGN IN CONTEXT

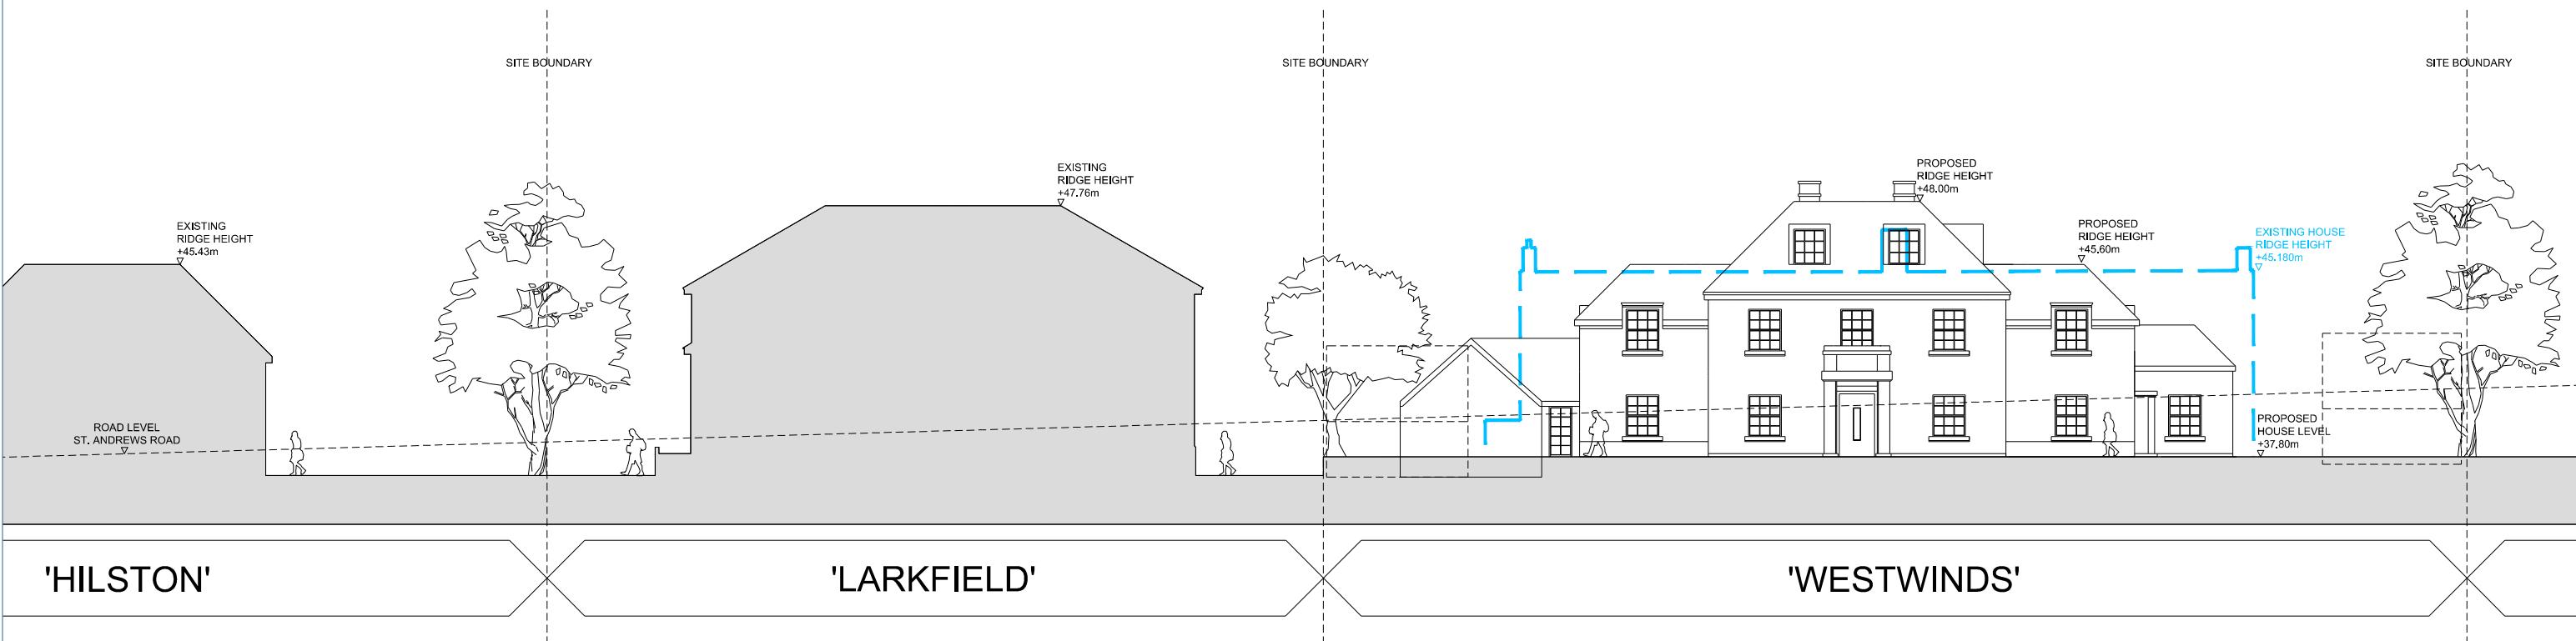

2. ALTERNATIVE DESIGN IN CONTEXT

0 1 2 5

CLIENT Mr. Rakesh Aggarwal	SCALE @ A3 1:250	DATE December '20	DRAWN BY SC	REV. A	DESCRIPTION Issued for planning Existing building outline & alternative massing added	DATE 02.06.21 12.10.21	Notes on drawing: Larkfield ridge heights and setting out determined by independent survey Building profile and levels as per planning drawings (Application 2018/00643/FUL) Hilston setting as per OS Map. Building profile, ridge heights and levels as per planning drawings (Application 2018/00643/FUL)	 hammond Architectural Ltd
JOB TITLE West Winds, Dinas Powys	JOB NO. 2080	DRAWING NO. PL 07 STREET SCENE	REVISION A					10 Gold Tops Newport NP20 4PH t. 01633 844970 e. info@hammond-ltd.co.uk
DRAWING TITLE Proposed Design Street scene (as viewed from St. Andrews Road)	© Hammond Architectural Limited 2020 Figured dimensions must be taken in preference to scaled dimensions and any discrepancies are to be referred to Hammond Architectural Ltd. Contractors, subcontractors and suppliers must verify all dimensions on site before commencing any work or making any workshop drawings.							www.hammond-ltd.co.uk