

Legend :

- C/B Close Boarded Fence
- CL Cover Level
- DP Downpipe
- FL Floor Level
- G Gully
- IC Inspection Cover
- I/R Iron Railings
- mh Meters High
- O/H Overhead
- P/R Post and Rail Fence
- RL Roof Level
- R/W Retaining Wall
- TL Threshold Level
- TP Telegraph Pole
- UTL Unable to Lift
- VP Vent Pipe
- WL Water Level
- W/M Wire Mesh Fence

Notes :

- Do not scale from this drawing. Please refer to source CAD file for dimensions.

Rev	Description	Date	Initial
3	Addition of 'Larkfield'	28/05/21	KDL
2	Revised Topo	29/04/21	SRD
1	Original Issue	13/12/19	KDL

CLIENT

LOYN+CO
ARCHITECTS

MALCOLM HUGHES
CHARTERED LAND SURVEYORS

MALCOLM HUGHES
CHERRY TREE HOUSE
CARMARTHEN ROAD
SWANSEA
SA1 1HE
Tel 01792 644181
Fax 01792 203333

Project


WEST WINDS
DINAS POWYS CF64 4AS

Title

Topographical Survey
Sheet 1 of 2

Scale @A1:	Date:	Drawn:	Checked:
1:200	Dec 2019	KDL	EAD

Card File Name:
54783-MH-VTO-WestWinds-M2-G-0003

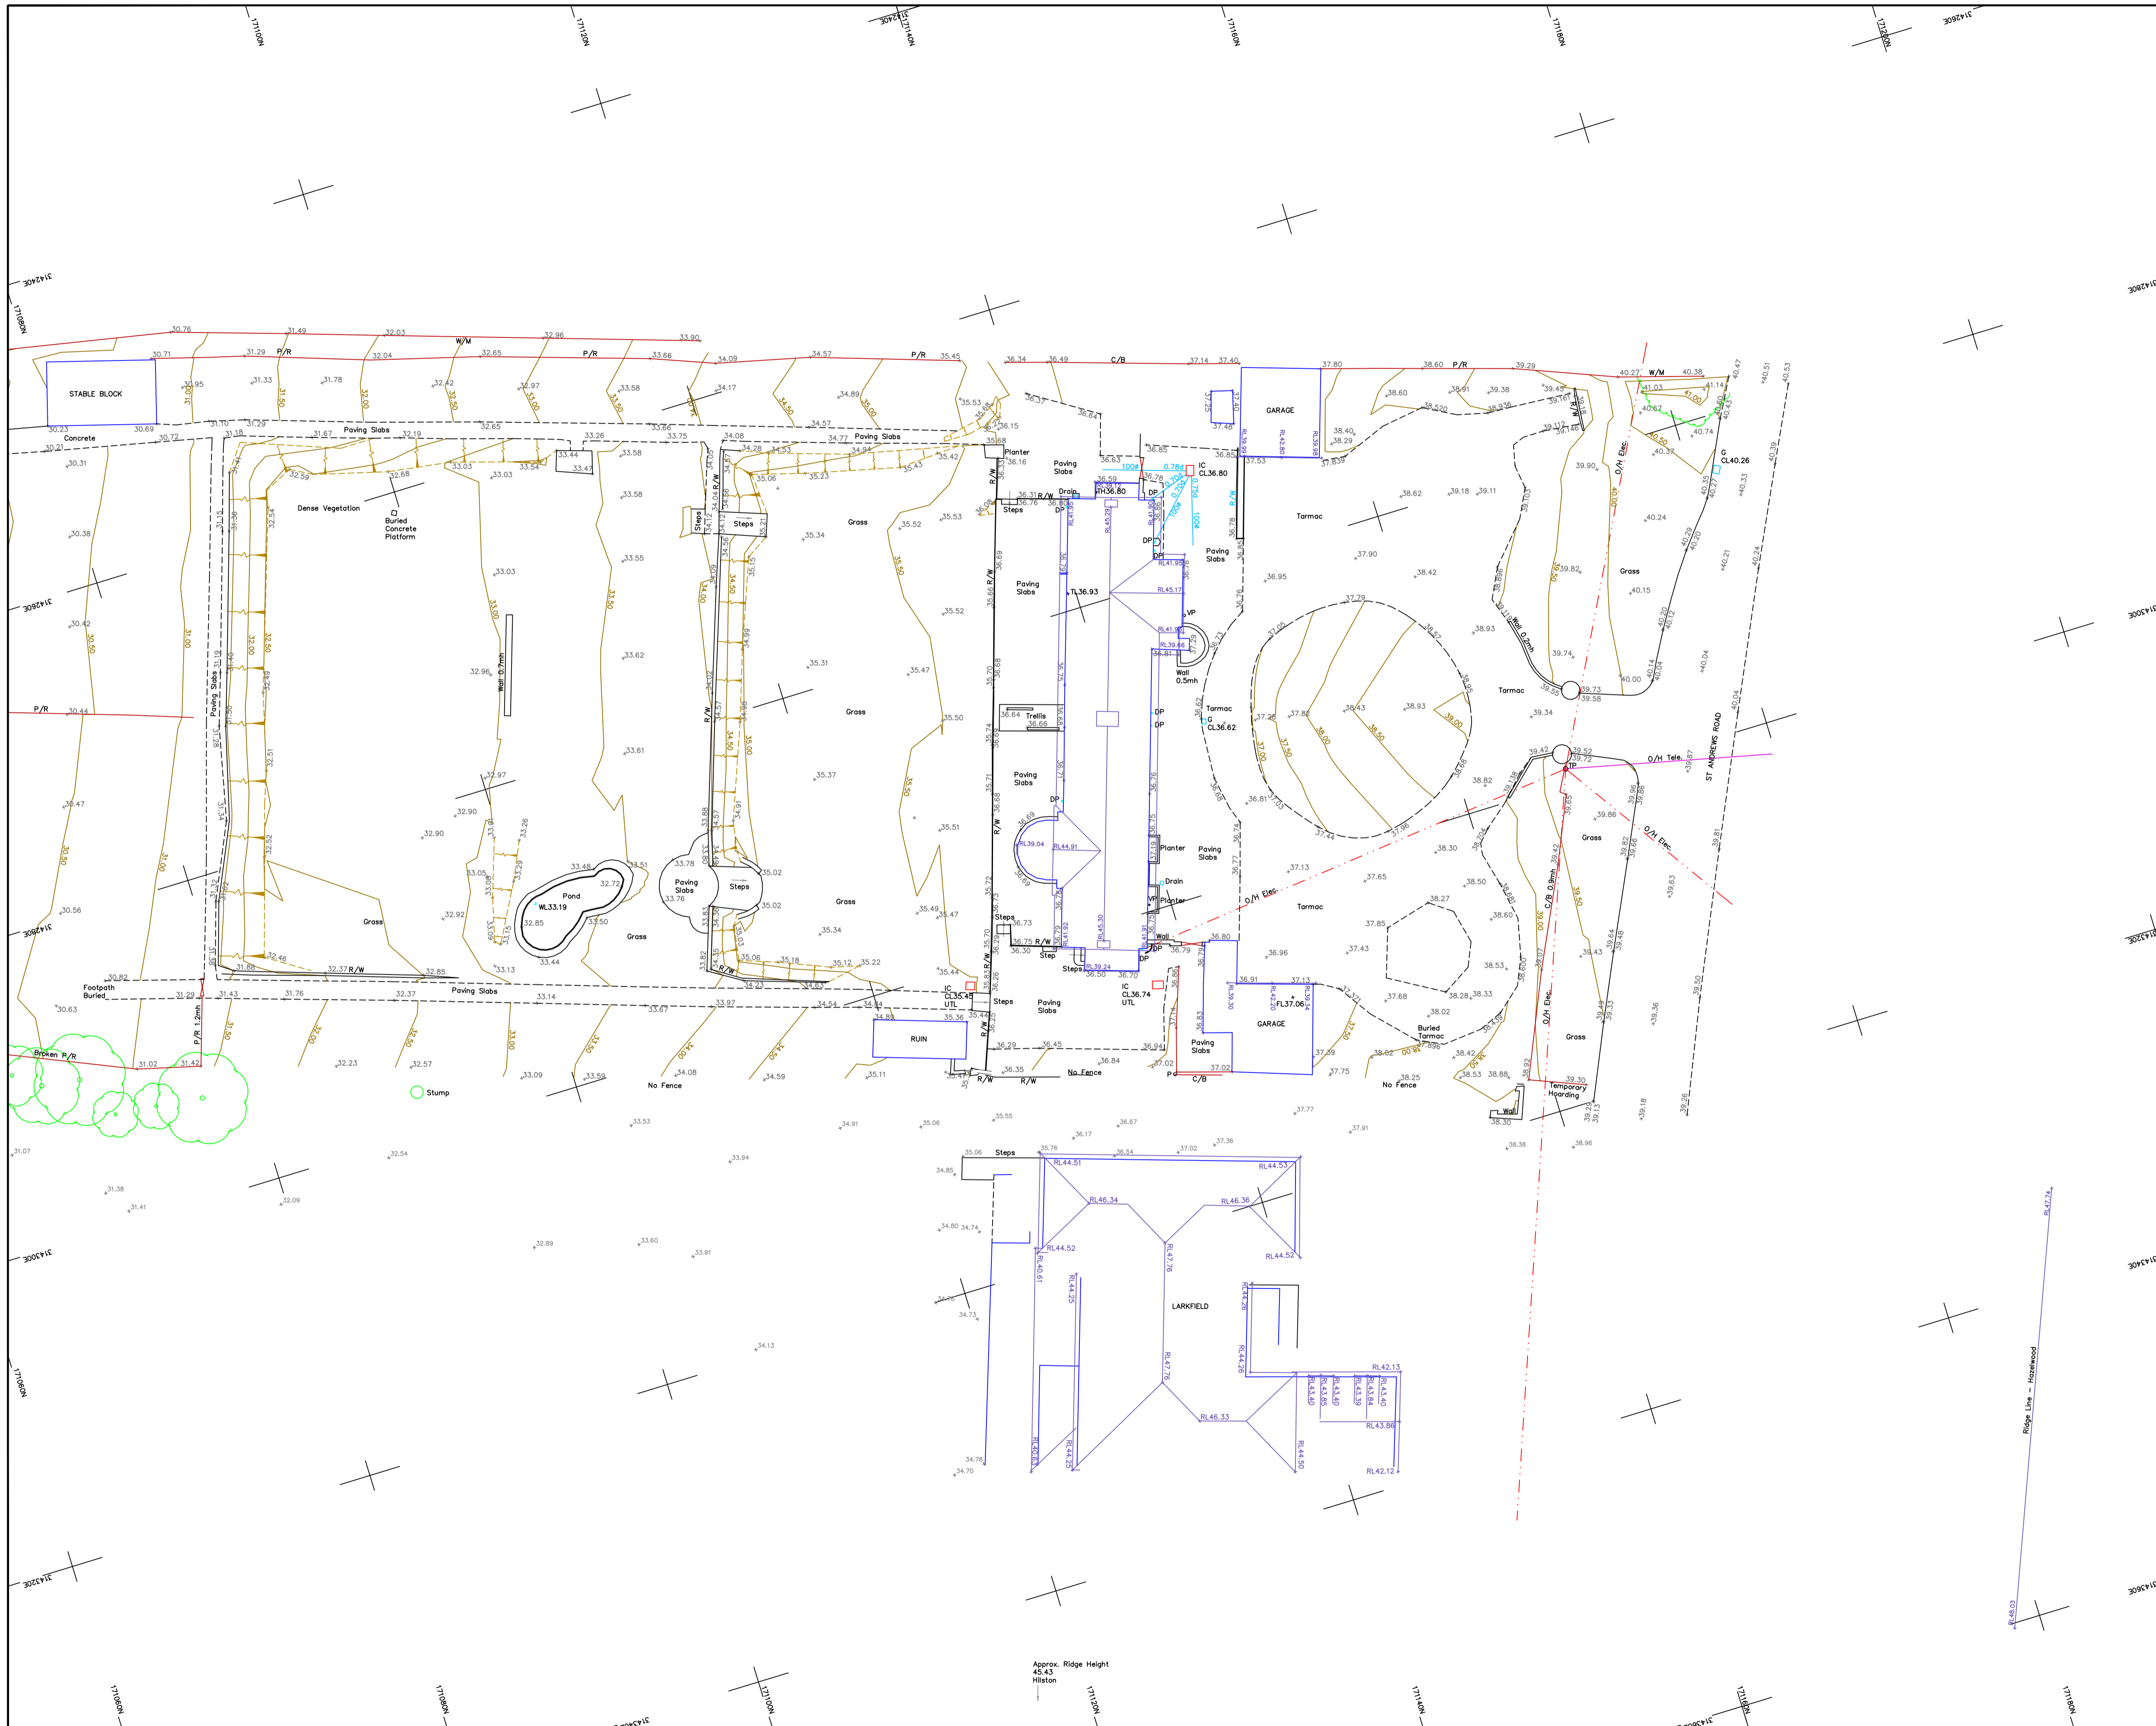

- Legend :**
- C/B Close Boarded Fence
 - CL Cover Level
 - DP Downpipe
 - FL Floor Level
 - G Gully
 - IC Inspection Cover
 - I/R Iron Railings
 - mh Meters High
 - O/H Overhead
 - P/R Post and Rail Fence
 - RL Roof Level
 - R/W Retaining Wall
 - TL Threshold Level
 - TP Telegraph Pole
 - UTL Unable to Lift
 - VP Vent Pipe
 - WL Water Level
 - W/M Wire Mesh Fence

Notes :

1. Do not scale from this drawing. Please refer to source CAD file for dimensions.

Rev	Description	Date	Initial
3	Addition of 'Larkfield'	28/05/21	KDL
2	Revised Topo	29/04/21	SRD
1	Original Issue	13/12/19	KDL

CLIENT

LOYN+CO
ARCHITECTS

MALCOLM HUGHES

CHARTERED LAND SURVEYORS

MALCOLM HUGHES
CHERRY TREE HOUSE
CARMARTHEN ROAD
SWANSEA
SA1 1HE
Tel 01792 644181
Fax 01792 203333

Project

WEST WINDS
DINAS POWYS CF64 4AS

Title

Topographical Survey
Sheet 2 of 2

Scale @A1:	Date:	Drawn:	Checked:
1:200	Dec 2019	KDL	EAD

Card File Name:
54783-MH-VTO-WestWinds-M2-G-0003